



SITE DESIGN AND ENGINEERING, LLC
PO BOX 1067
WOODRUFF, WISCONSIN 54568
(920) 207-8977
jsitedesign1@gmail.com

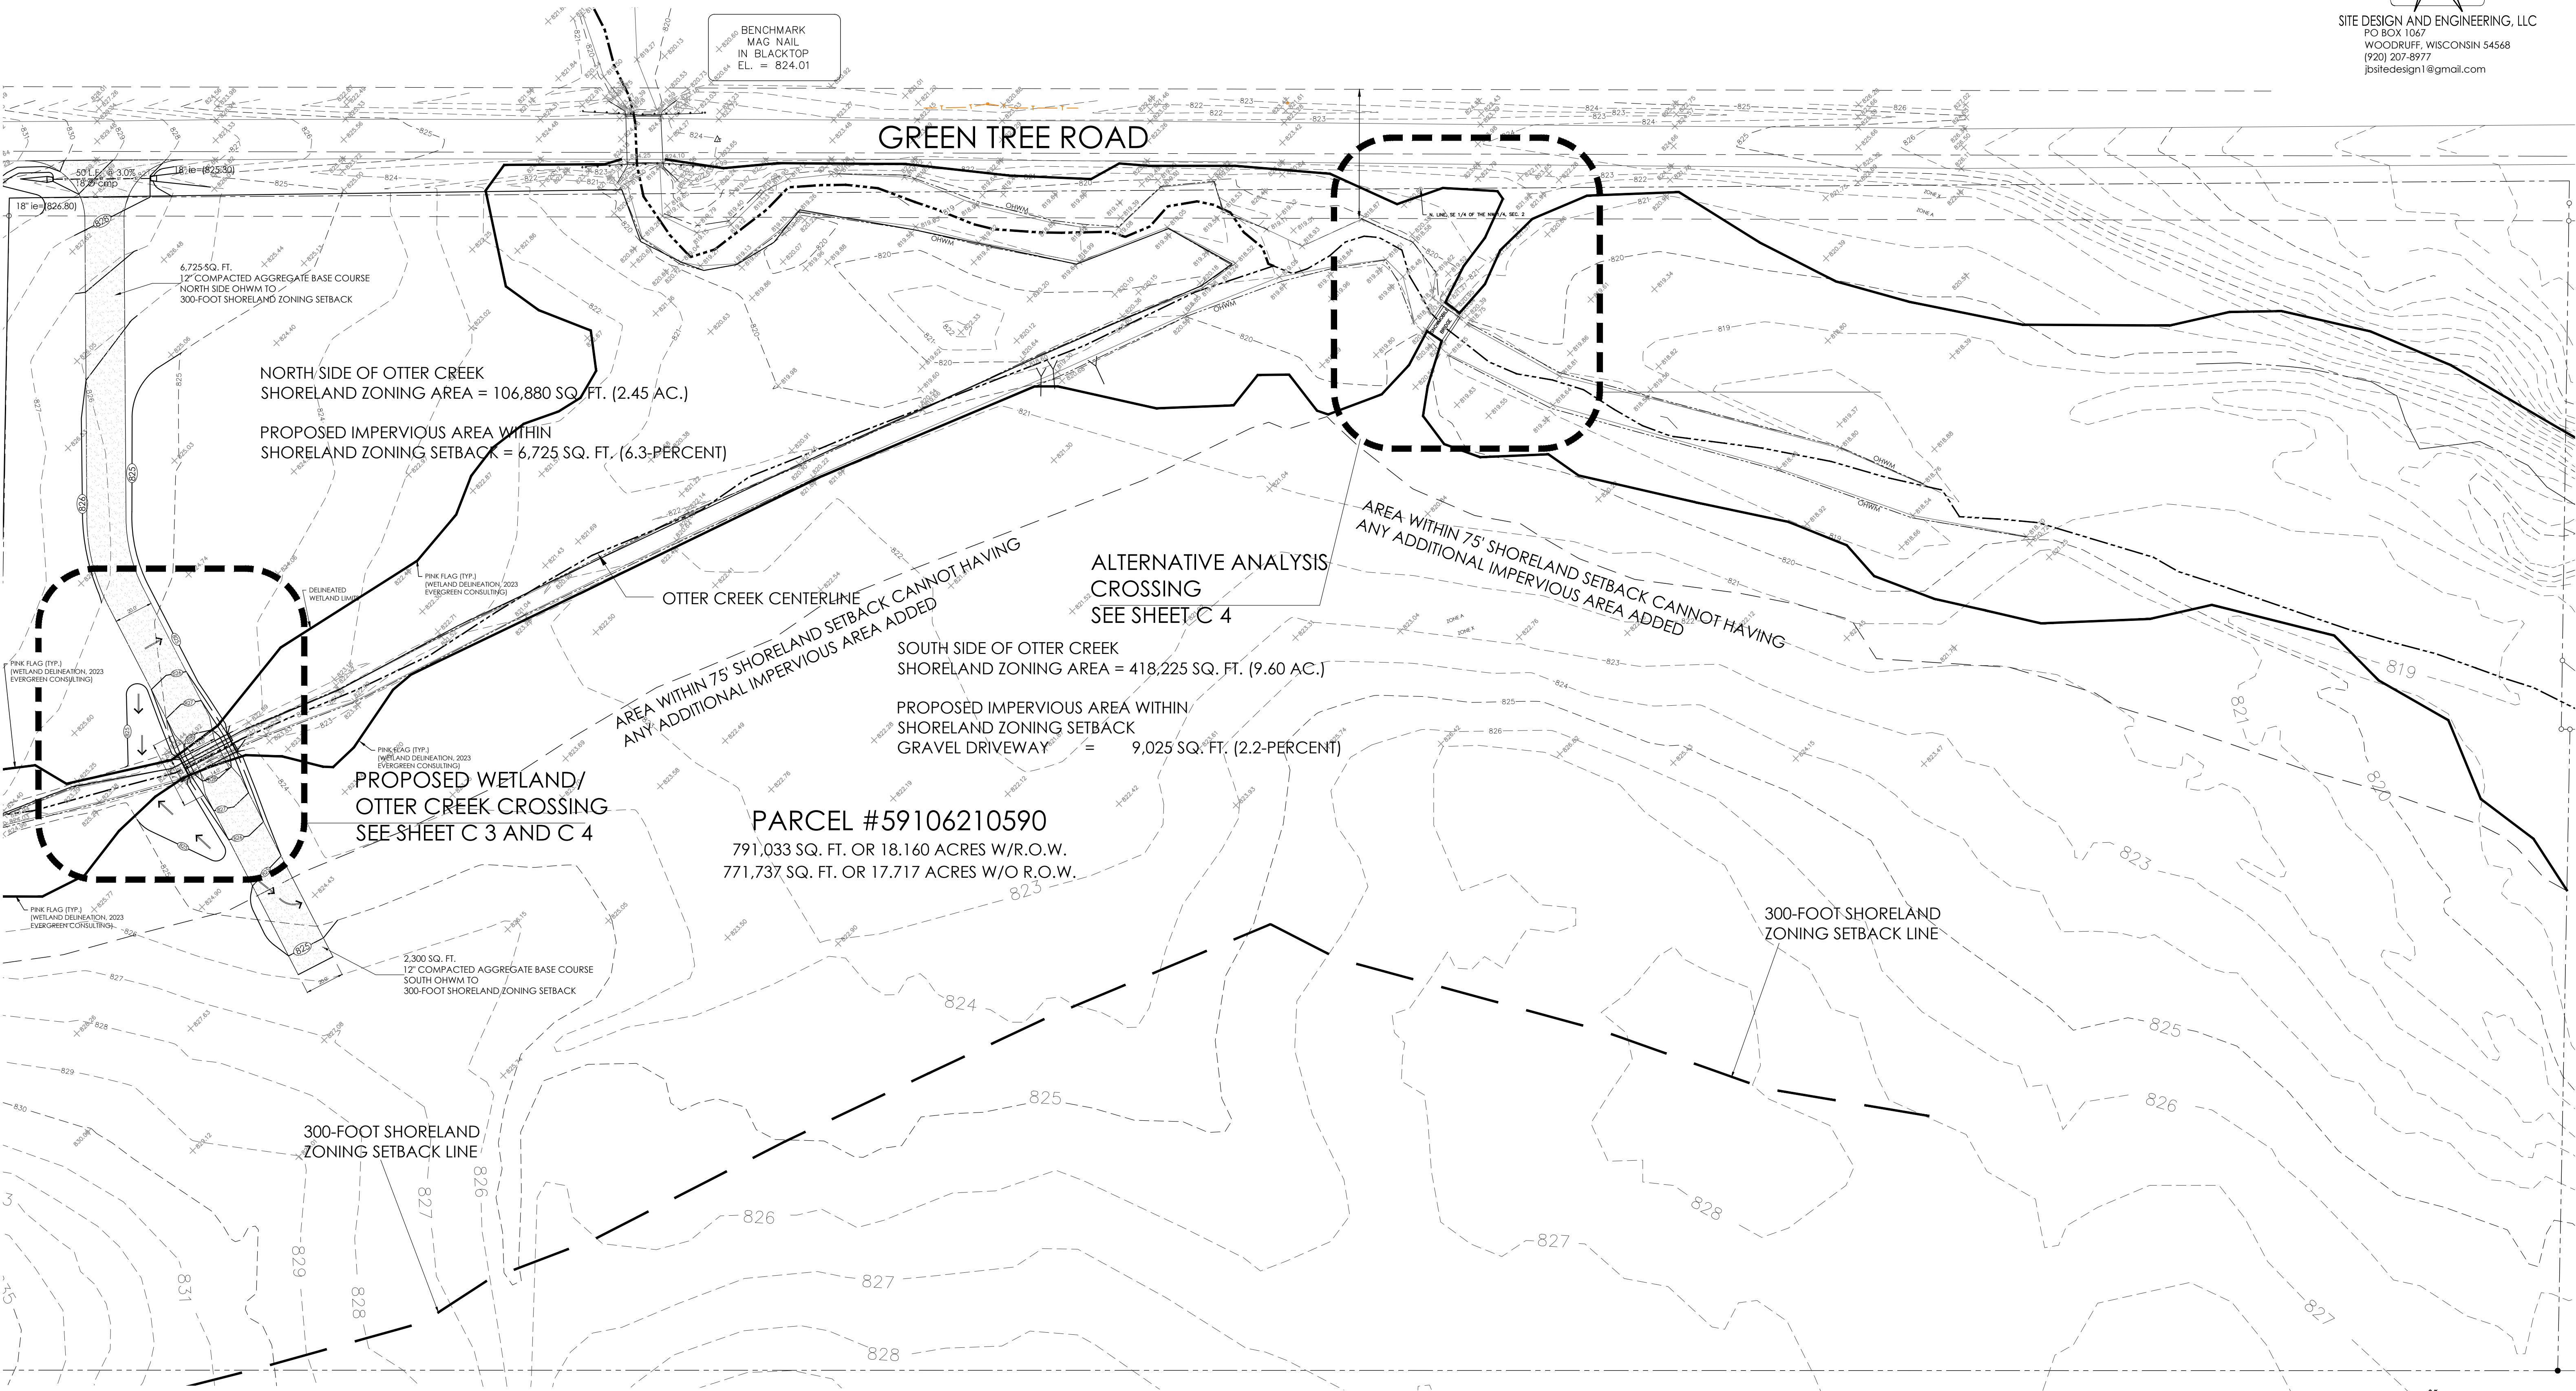

PROPOSED SITE GRADING PLAN

1"=40'

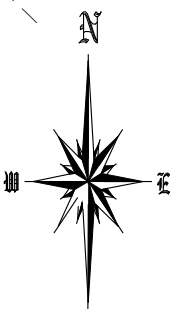

PROPOSED OTTER CREEK CULVERT CROSSING ALEXANDER PROPERTY W5197 GREEN TREE ROAD Plymouth, Wisconsin 53073		PROPOSED GRADING FOR GRAVEL DRIVEWAY CROSSING ONLY	JUNE 16, 2025
SHEET TITLE		PROPOSED GRADING FOR RESIDENCE, SHED AND SHOP BUILDING	FEBRUARY 13, 2025
DRAWN BY		NO. REVISIONS	DATE
CHECKED BY			
DATE 04/16/2024			
PROJECT NO. 2023-31			
SHEET NO. C-2			