

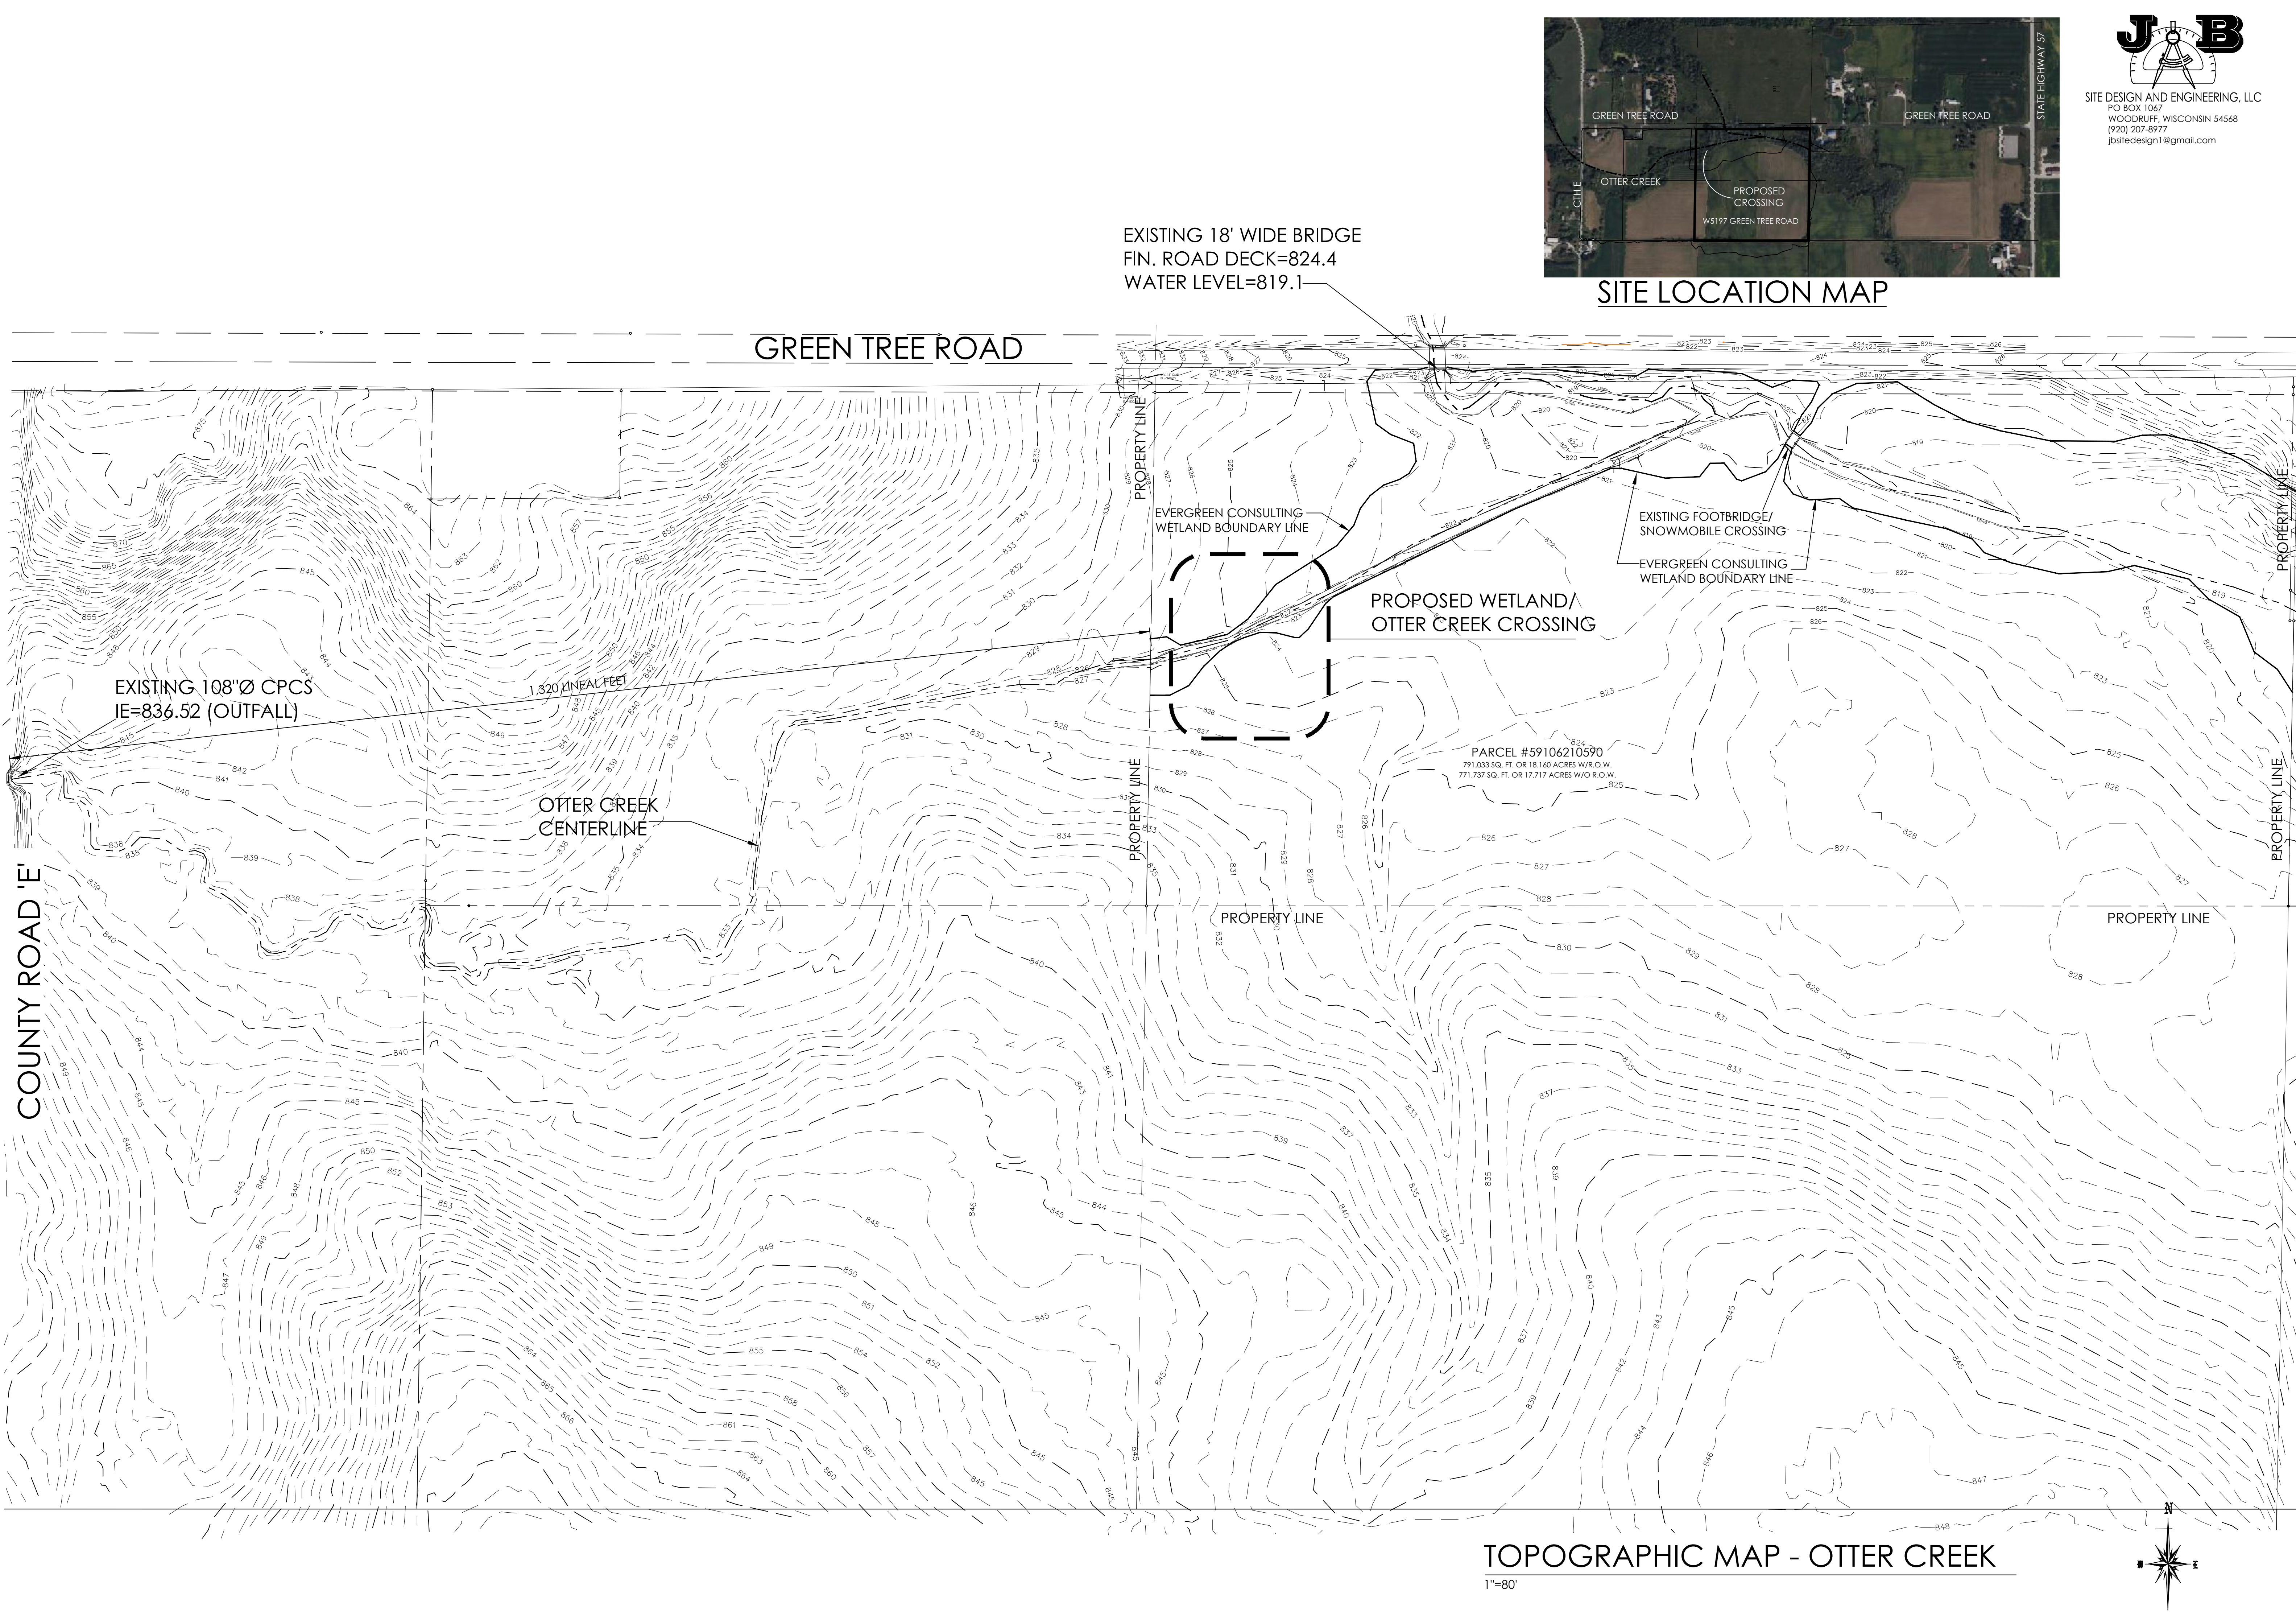
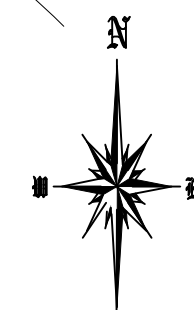
 
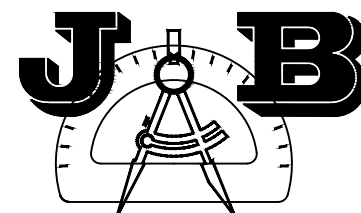


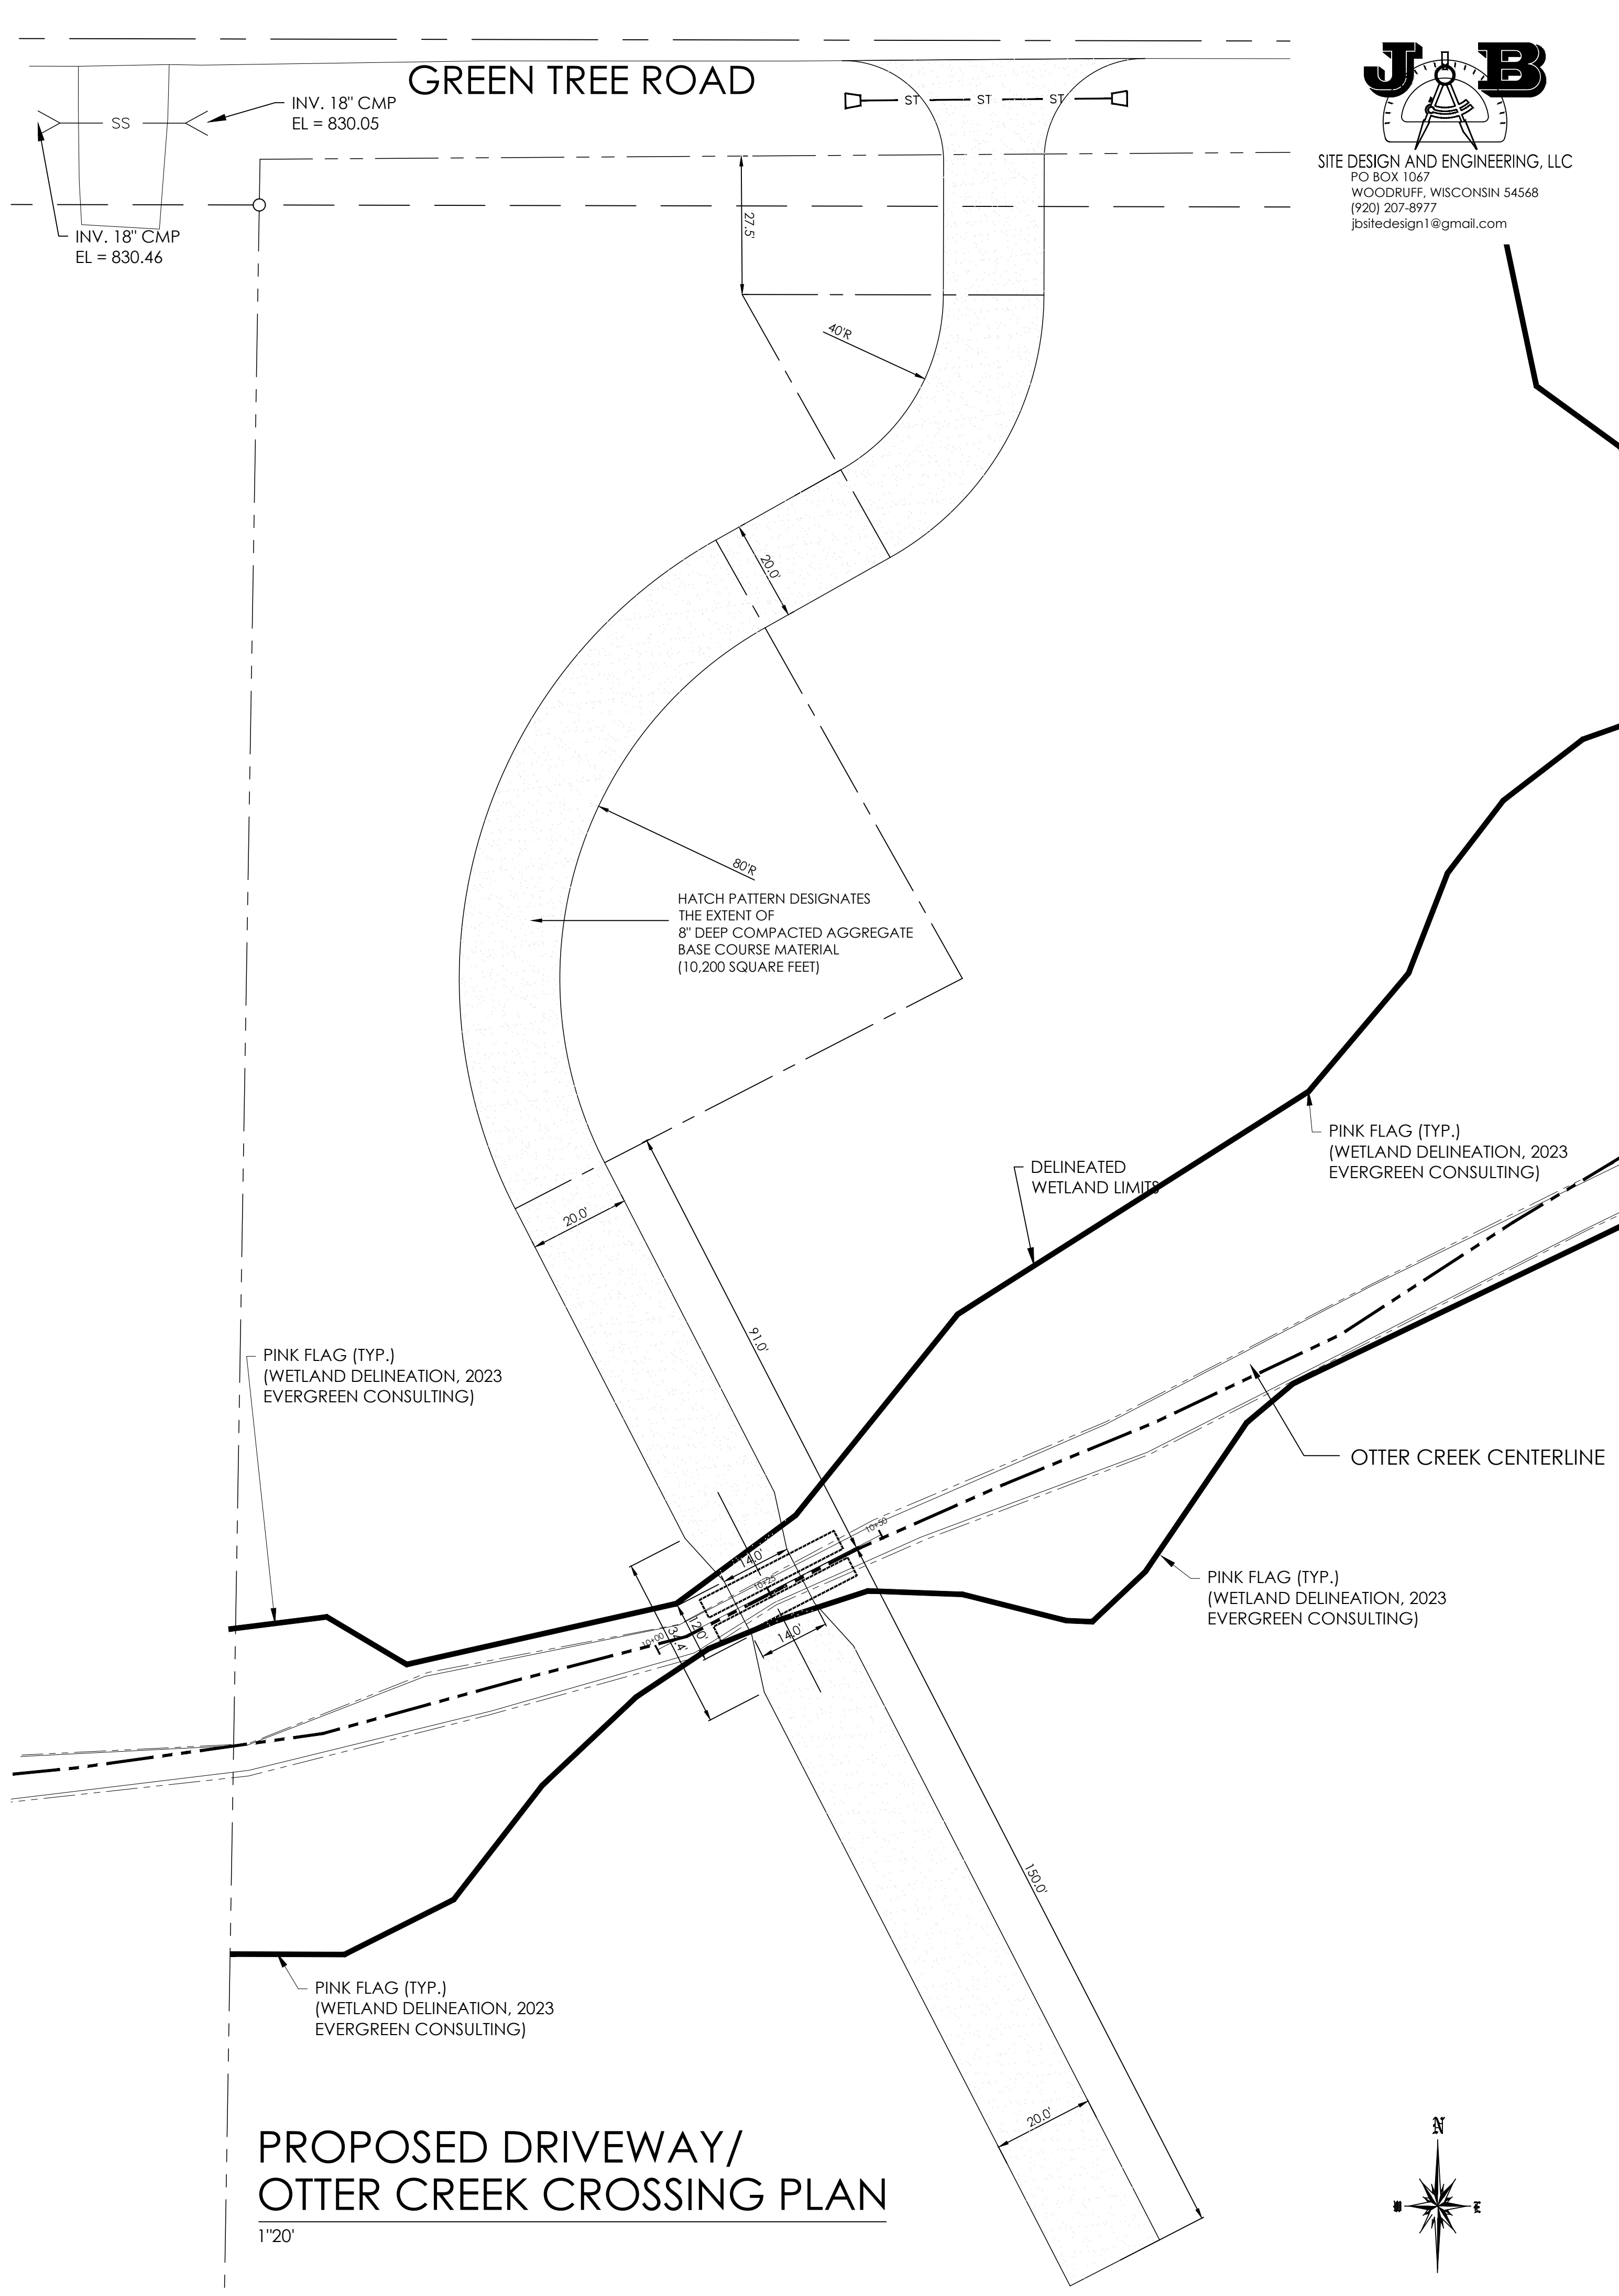

[illegible]

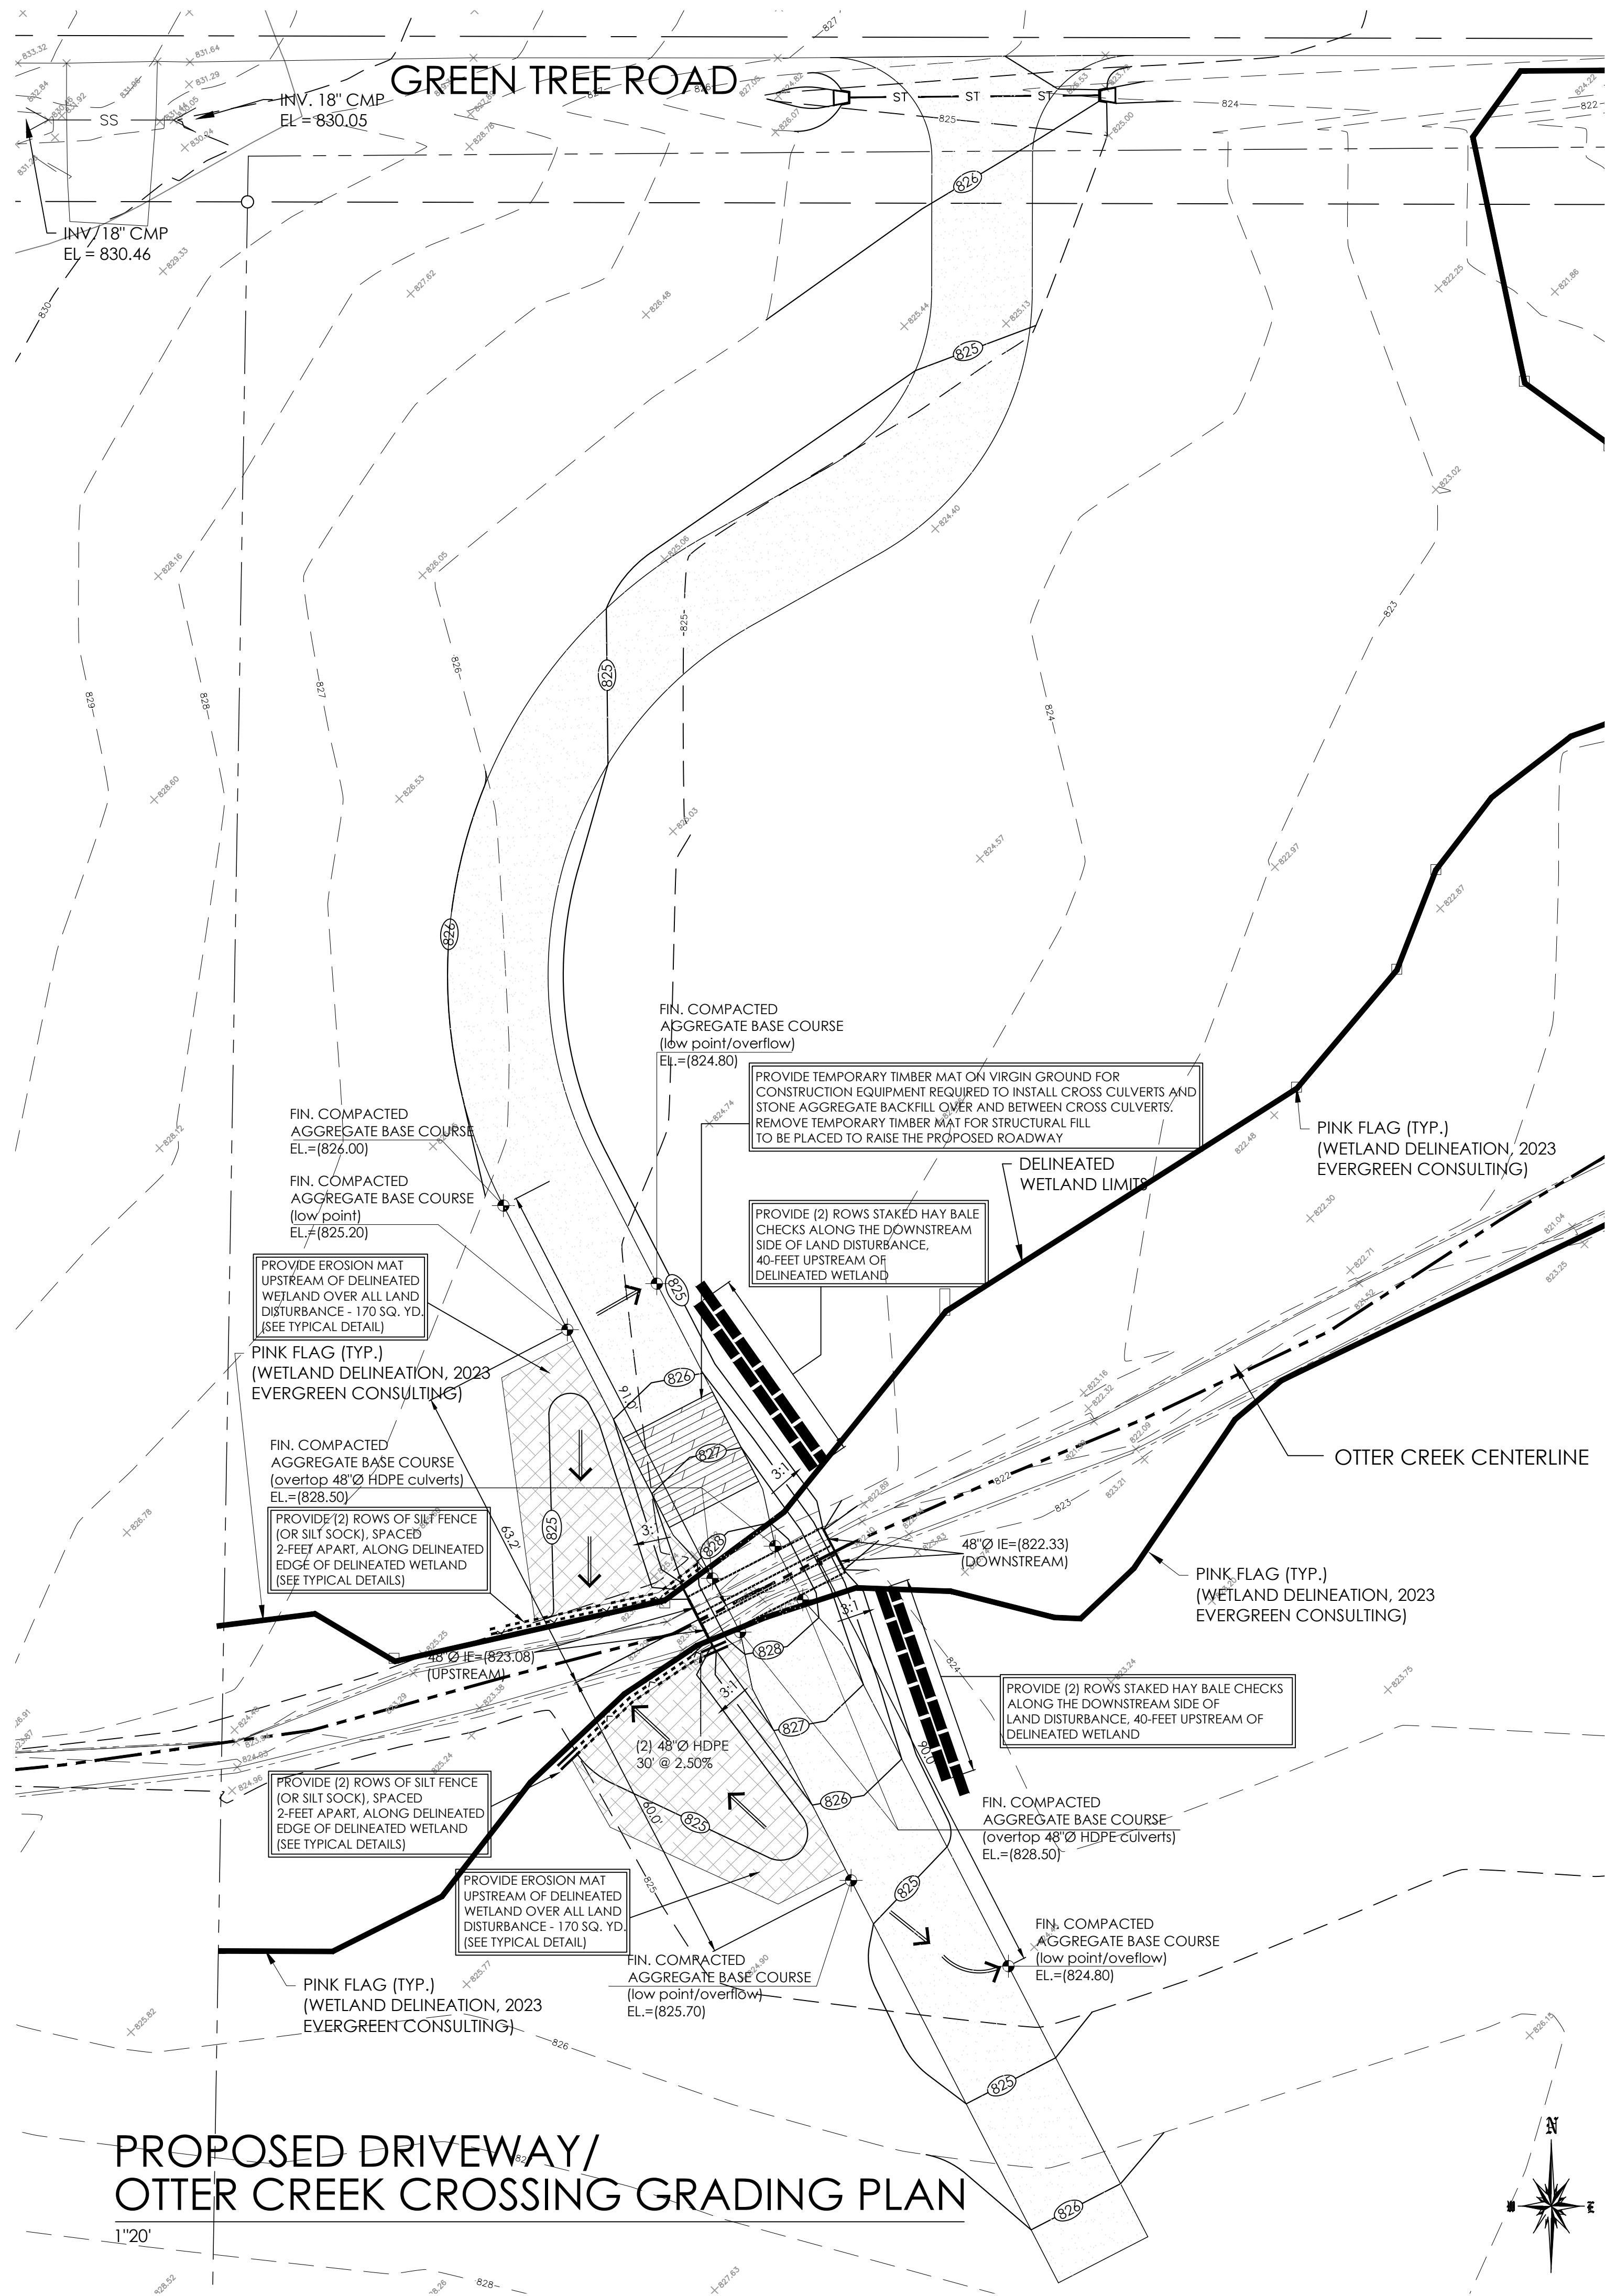

SITE DESIGN AND ENGINEERING, LLC
PO BOX 1067
WOODRUFF, WISCONSIN 54568
(920) 207-8977
jbsitedesign1@gmail.com

NO.	REVISIONS	DATE

PROPOSED OTTER CREEK CULVERT CROSSING
ALEXANDER PROPERTY
W5197 GREEN TREE ROAD
Plymouth, Wisconsin 53073

SHEET TITLE




DRAWN BY

CHECKED BY


DATE
04/16/2024

PROJECT NO.
2023-31


SHEET NO.
C-3

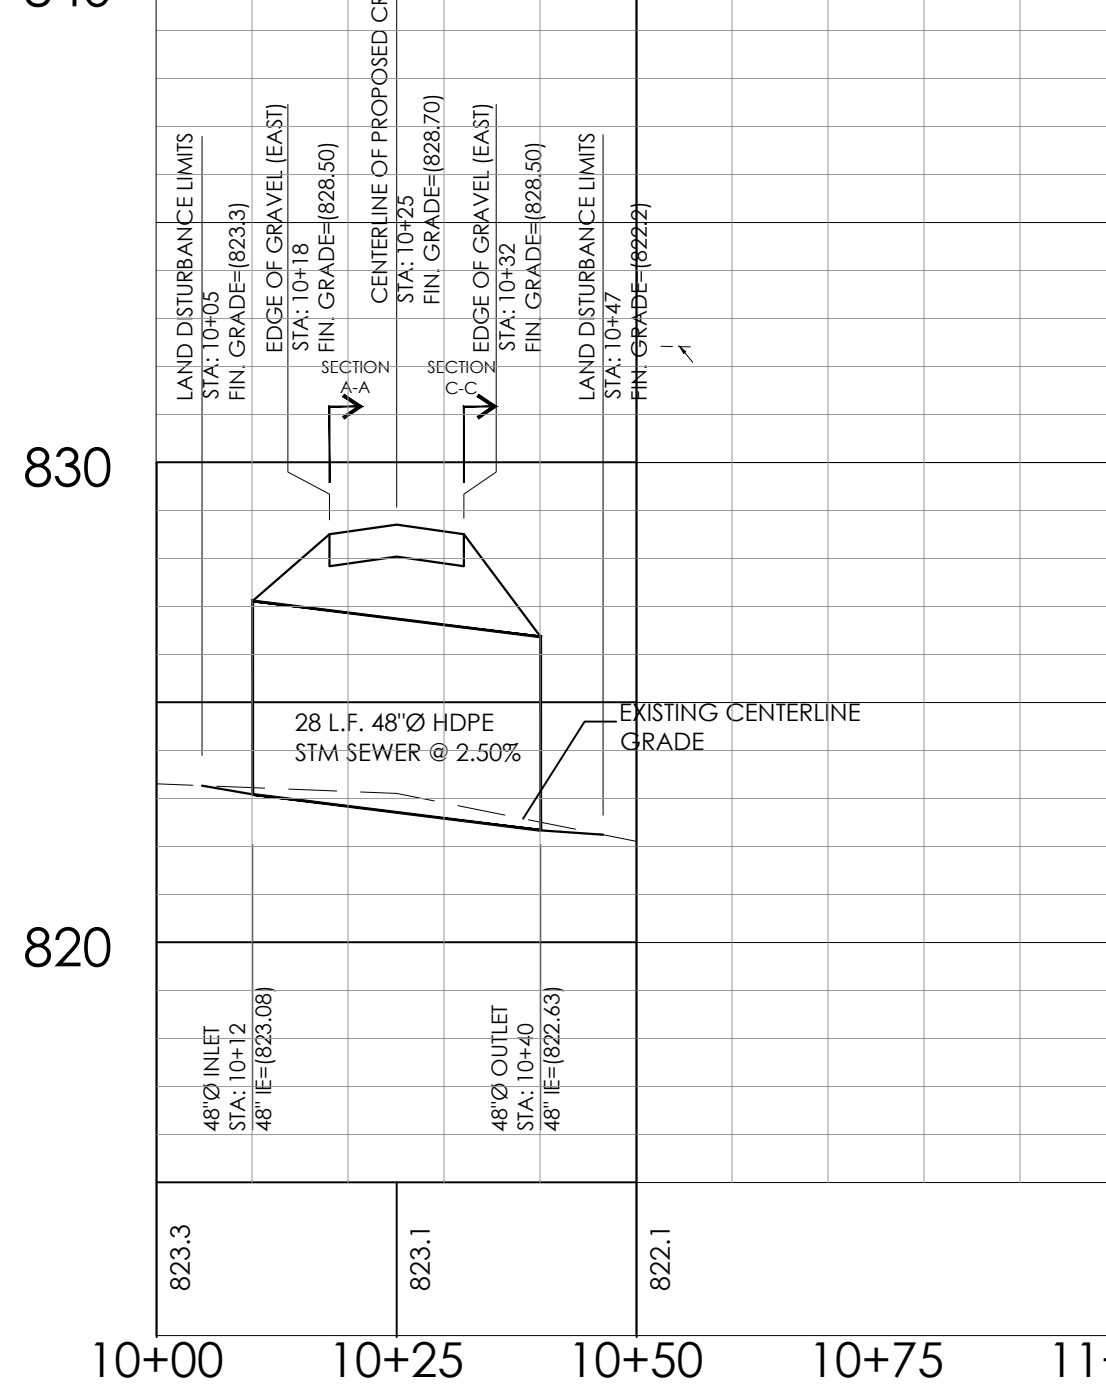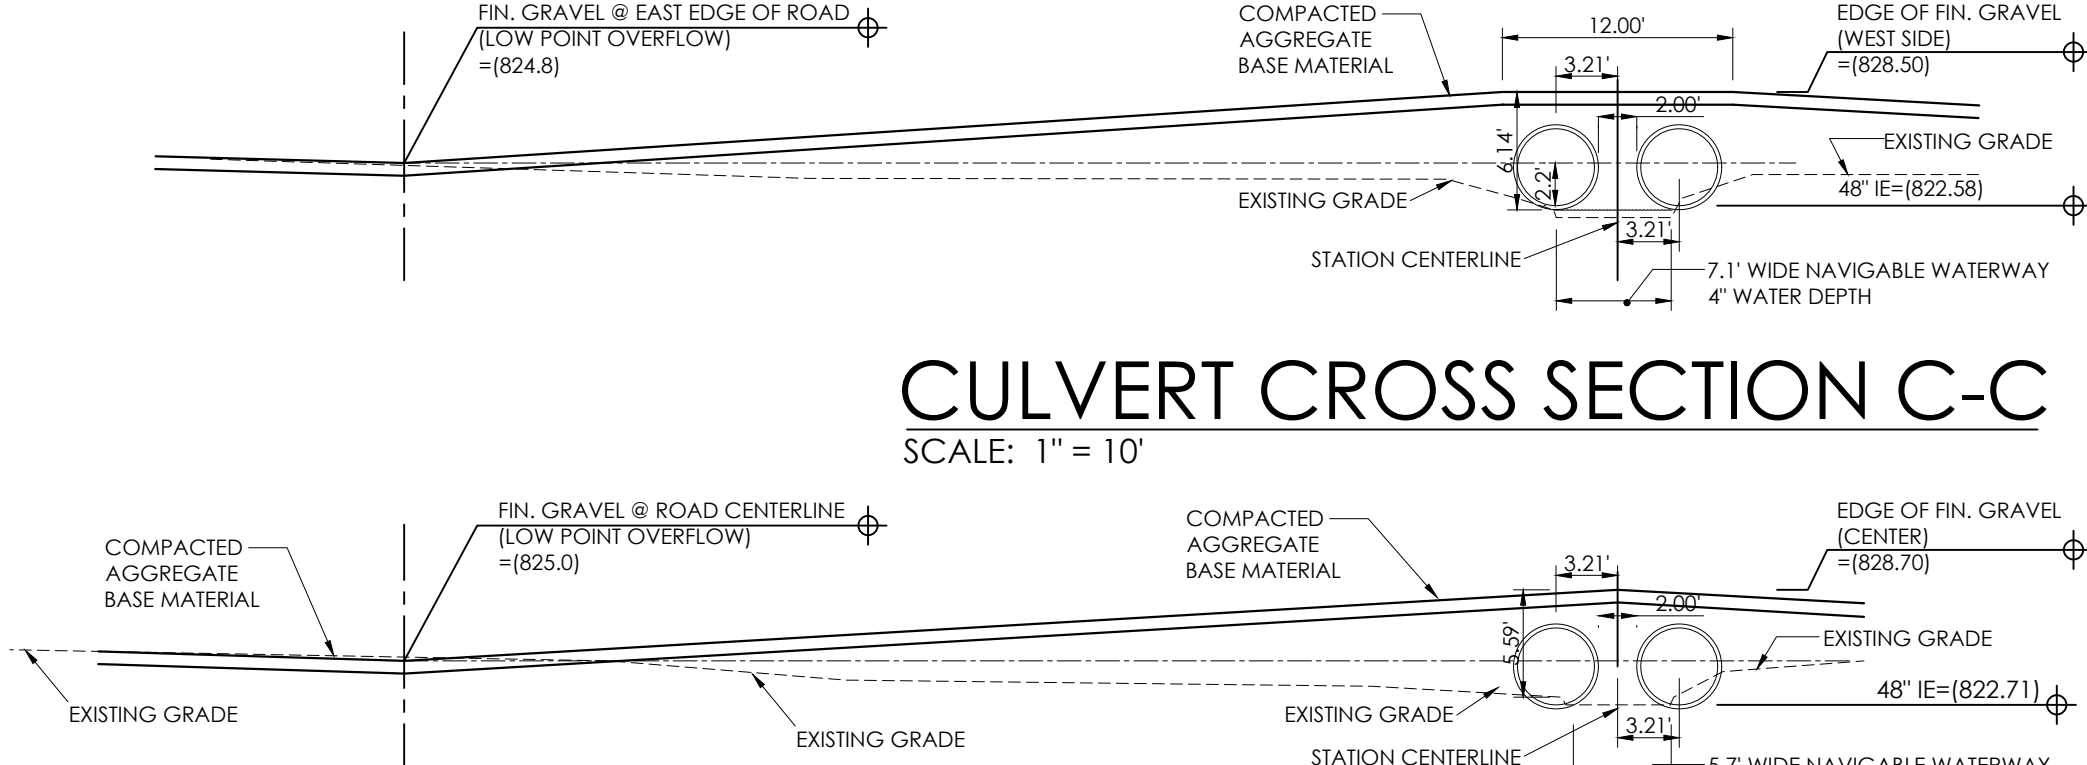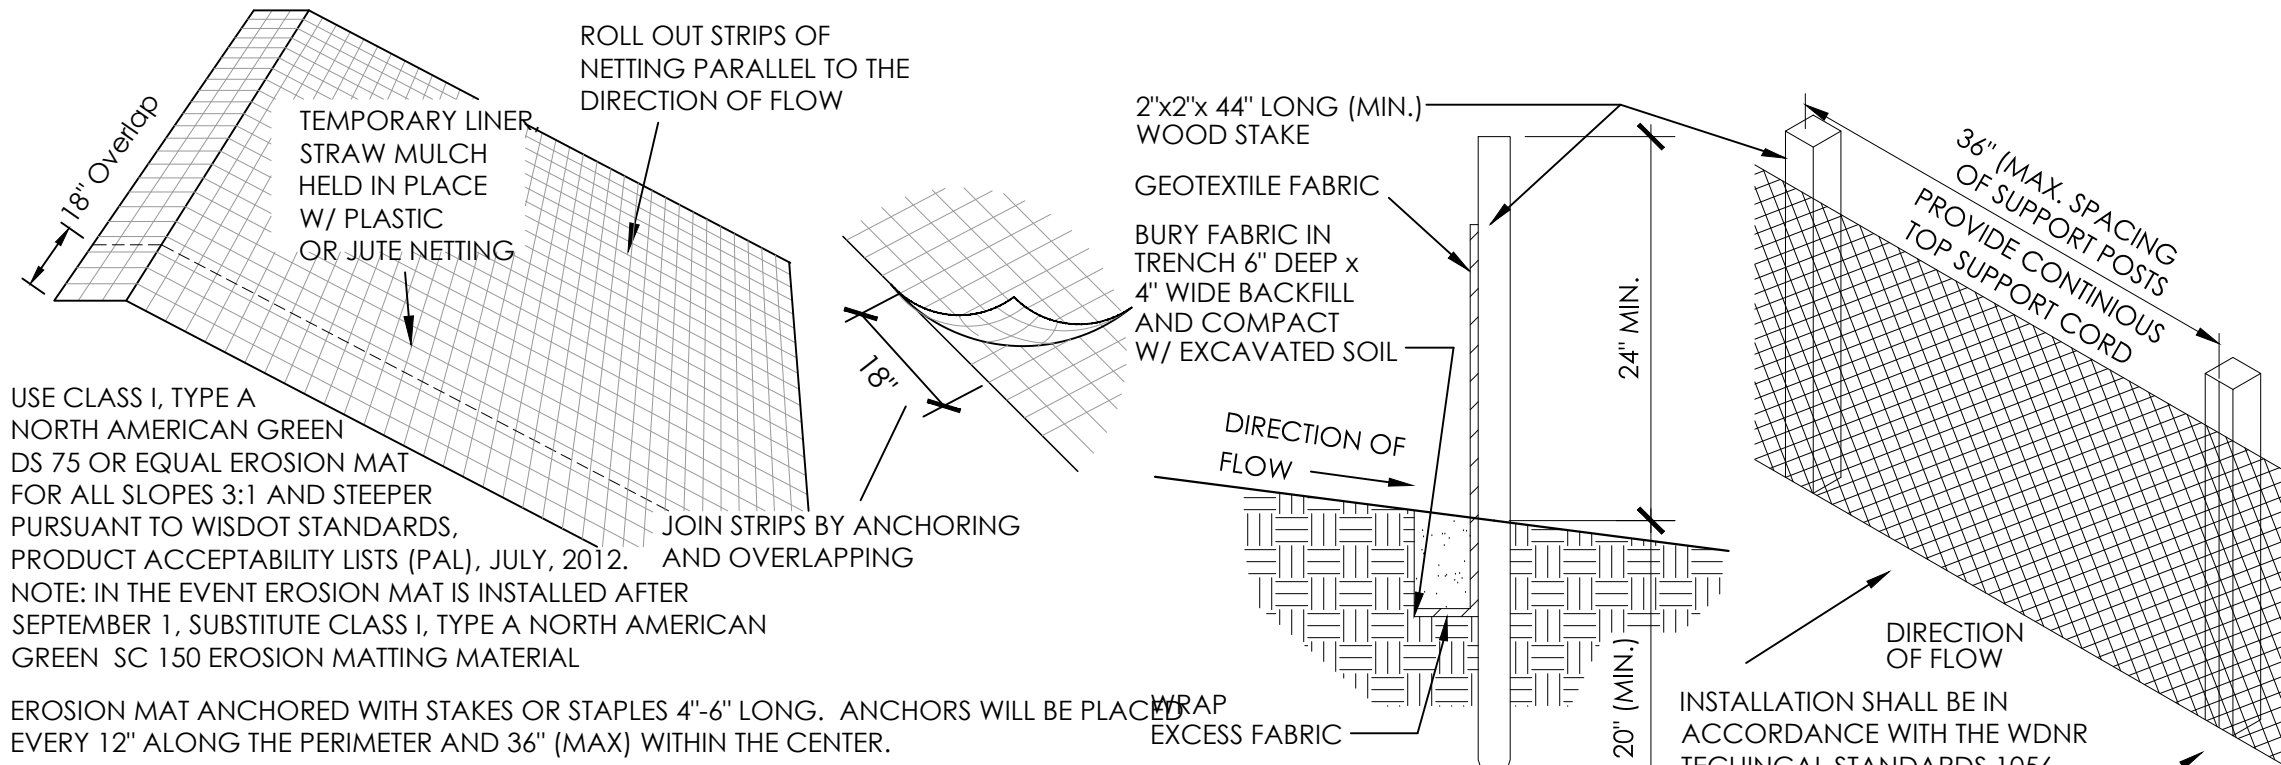


J B
SITE DESIGN AND ENGINEERING, LLC
PO BOX 1067
WOODRUFF, WISCONSIN 54568
(920) 207-8977
jsitedesign1@gmail.com

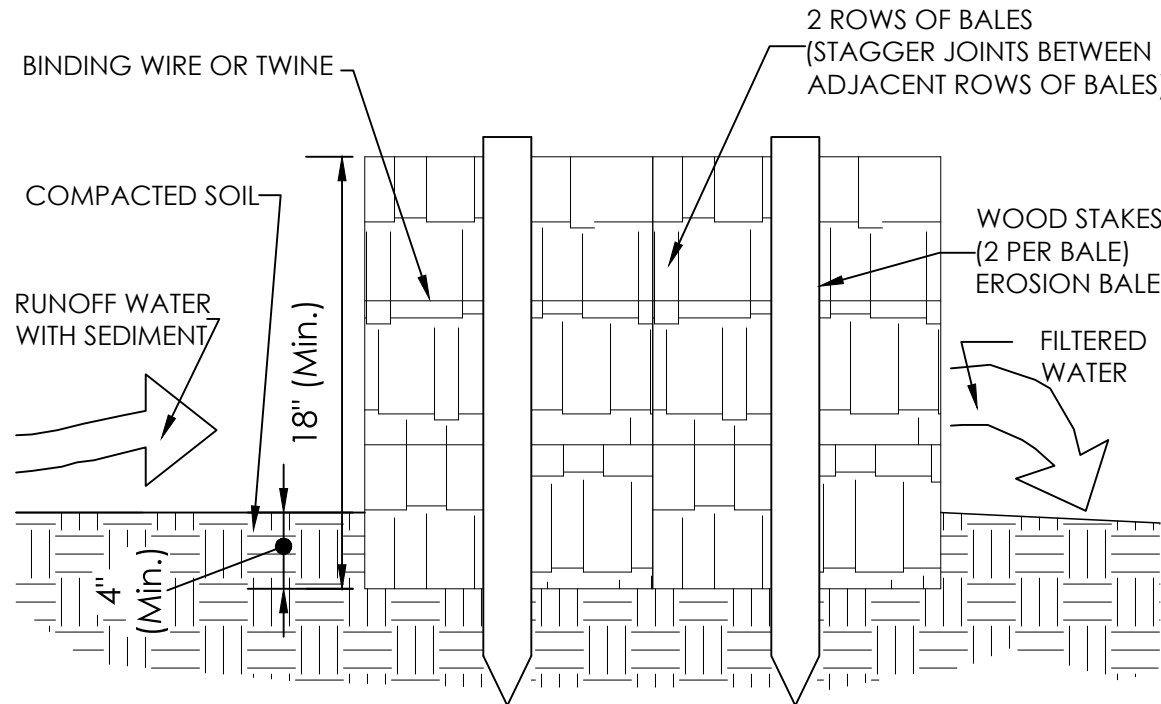

GREEN TREE ROAD

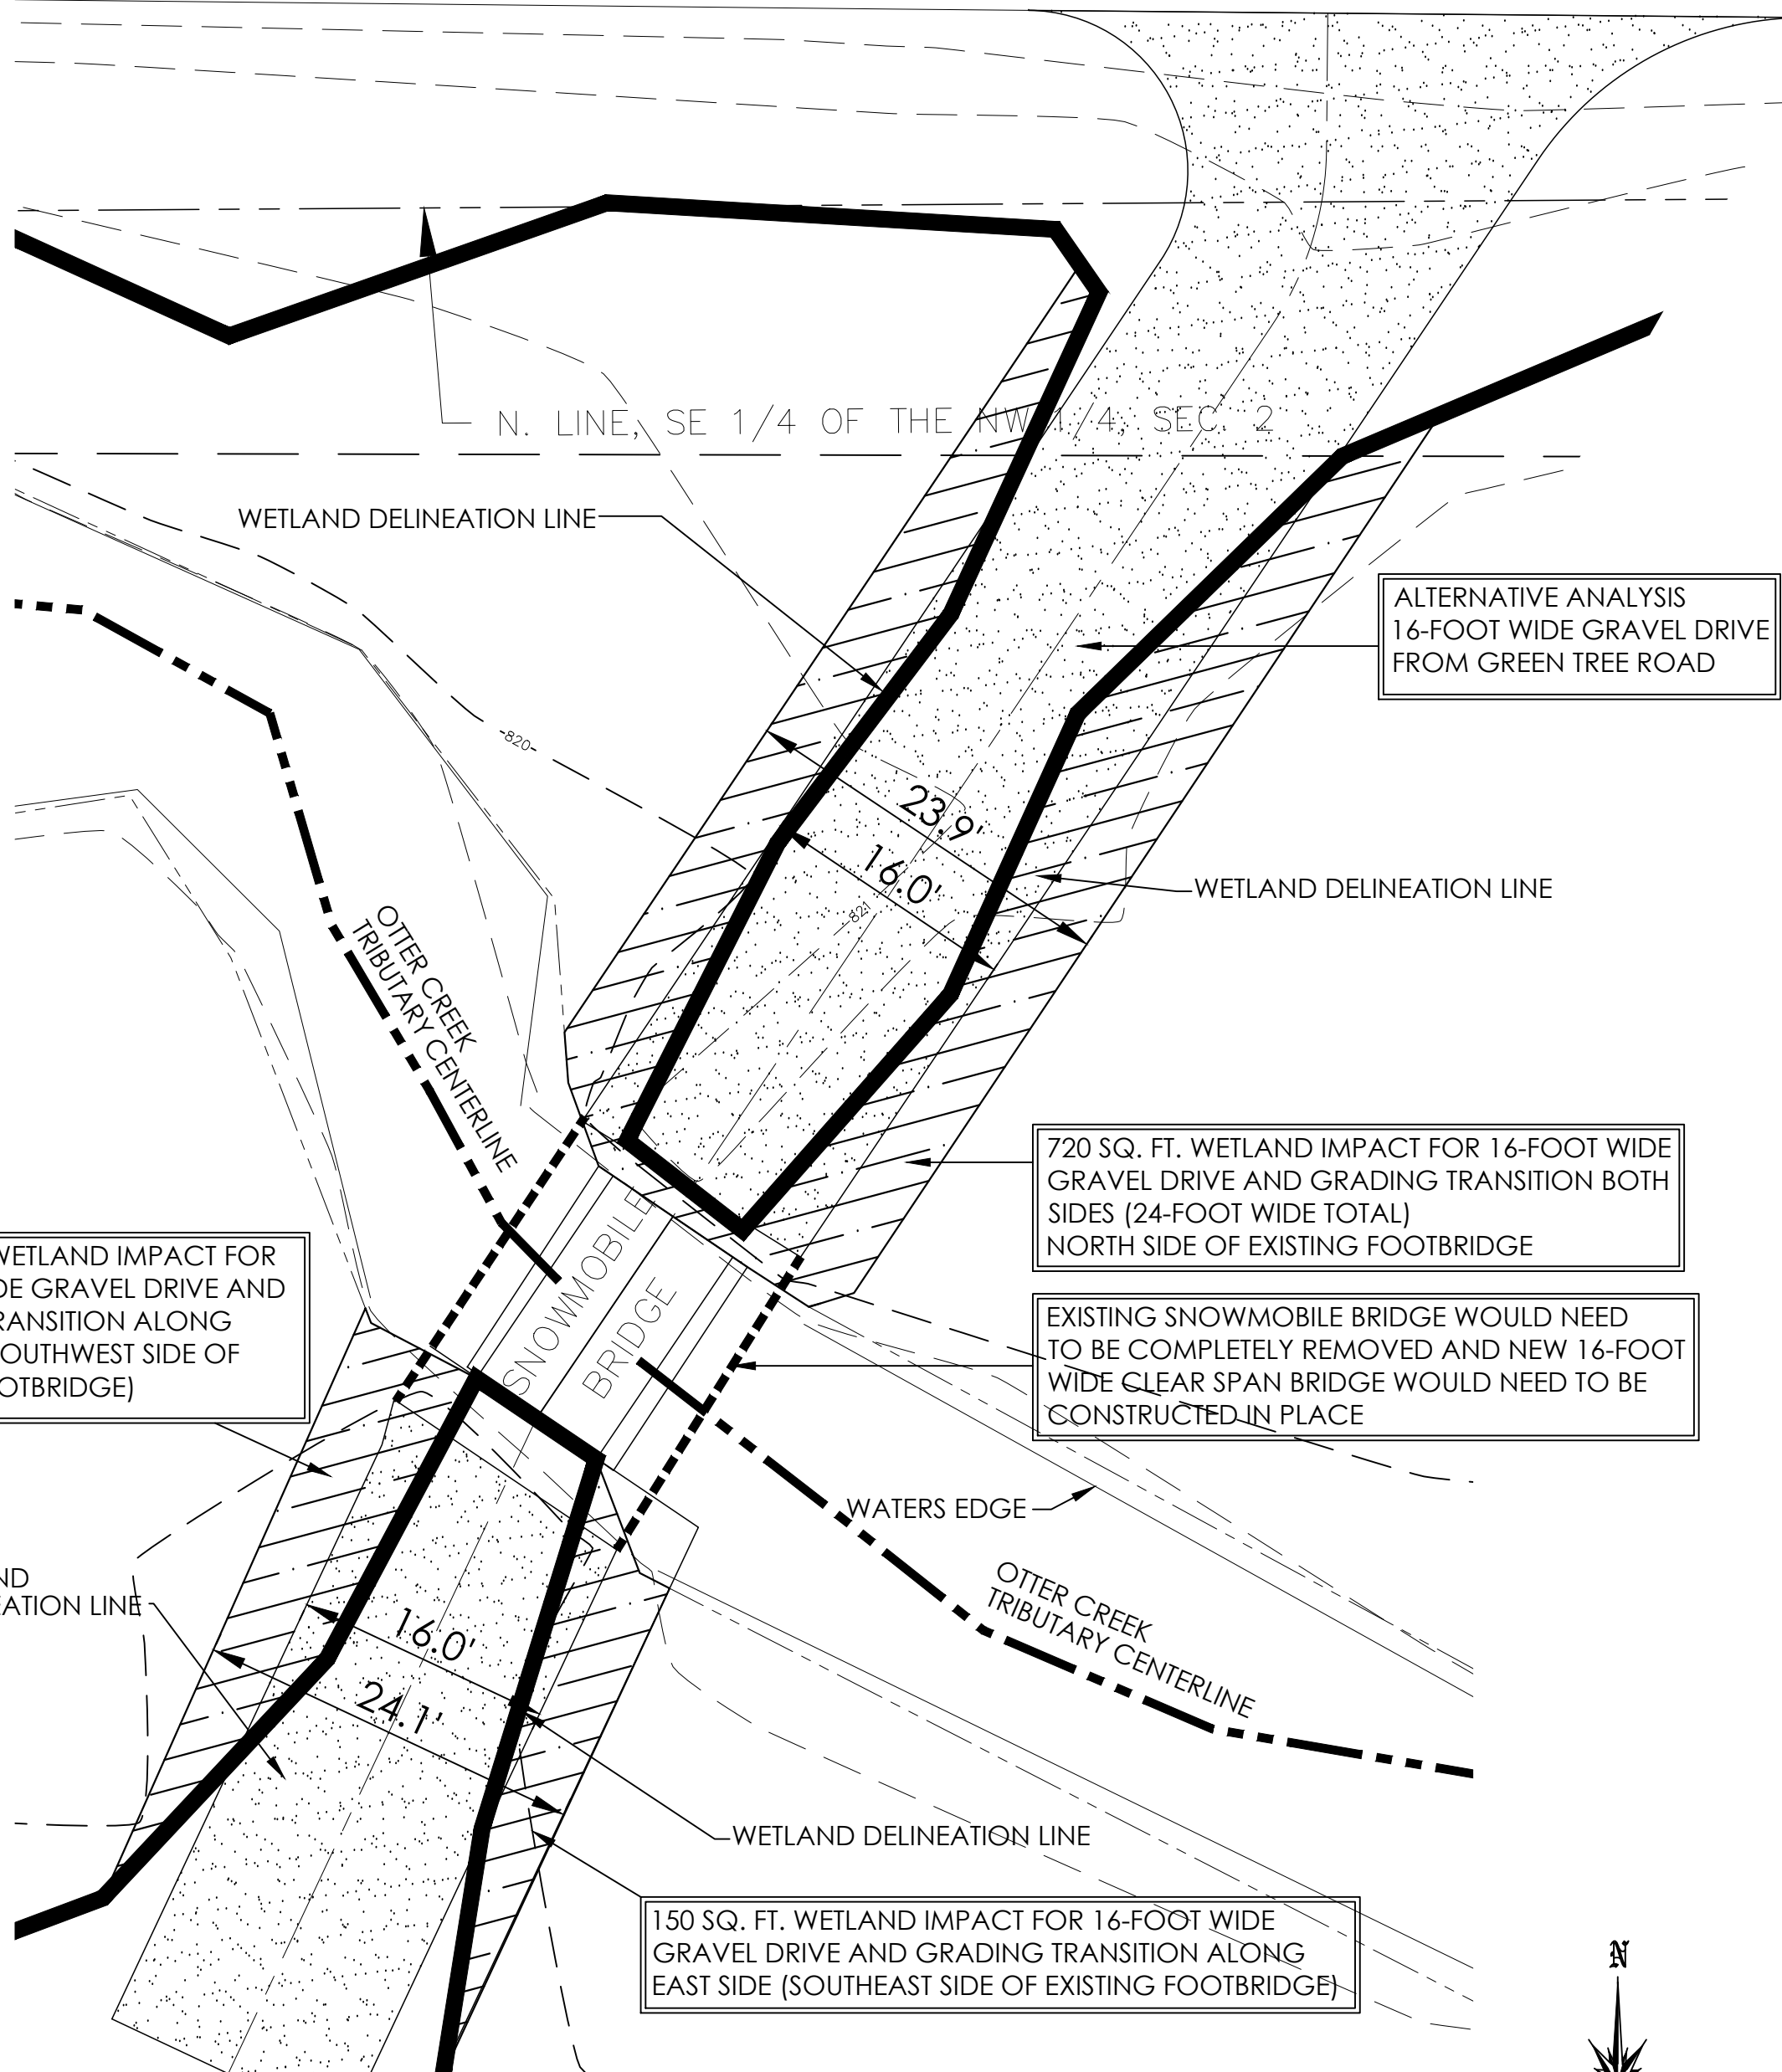

- SITE DEVELOPMENT AND EROSION CONTROL NOTES:**
- POST SHEBOYGAN COUNTY SHORELAND ZONING PERMIT COVERAGE ON SITE AND MAINTAIN UNTIL CONSTRUCTION ACTIVITIES HAVE CEASED.
- KEEP A COPY OF THE CURRENT AND APPROVED EROSION CONTROL PLAN ONSITE THROUGHOUT THE DURATION OF THE PROJECT TO BE ACCESSIBLE TO ANY/ALL REVIEW AGENCIES.
- THE OWNER'S REPRESENTATIVE, IS RESPONSIBLE FOR THE ROUTINE SITE INSPECTION AT LEAST ONCE EVERY 7 DAYS AND WITHIN 24 HOURS AFTER A RAINFALL EVENT OF 0.5 INCHES OR GREATER. KEEP INSPECTION REPORTS ONSITE AND MAKE THEM AVAILABLE UPON REQUEST.
- THE SELECTED EARTHWORK CONTRACTOR, UNDER THE DIRECTION OF THE OWNER'S REPRESENTATIVE, SHALL INSPECT AND MAINTAIN ALL INSTALLED EROSION CONTROL PRACTICES UNTIL THE CONTRIBUTING DRAINAGE AREA HAS BEEN STABILIZED.
- WHEN POSSIBLE, PRESERVE EXISTING VEGETATION.
- INSTALL PERIMETER EROSION CONTROL MEASURES PRIOR TO ANY LAND DISTURBANCE ACTIVITIES AND/OR SITE CLEARING/TOPSOIL STRIPPING.
- STAGE CONSTRUCTION GRADING ACTIVITIES TO MINIMIZE THE CUMULATIVE EXPOSED AREAS (BARE GROUND). FOLLOW STEPS DEFINED WITHIN WDNR TECHNICAL STANDARD #1067.
- INSTALL AND MAINTAIN SILT FENCING PER WDNR TECHNICAL STANDARD #1056 FOR SILT FENCING. REMOVE SEDIMENT FROM BEHIND SILT FENCING AND SEDIMENT BARRIERS BEFORE SEDIMENT REACHES A DEPTH THAT IS EQUAL TO ONE-HALF OF THE FENCE AND/OR BARRIER HEIGHT. PERIMETER SILT FENCING WILL BE INSTALLED UPON ISSUANCE OF THE SHORELAND ZONING PERMIT WITH SHEBOYGAN COUNTY.
- SELECTED EARTHWORK CONTRACTOR IS RESPONSIBLE TO REPAIR ALL BREAKS AND/OR GAPS IN THE SILT FENCE IMMEDIATELY.
- EARTHWORK CONTRACTOR TO STABILIZE ALL DISTURBED AREAS THAT WILL REMAIN INACTIVE FOR MORE THAN 14 DAYS. AFTER OCTOBER 15 STABILIZE WITH A POLYMER AND DORMANT SEED MIX AS APPROPRIATE FOR THE REGION AND SOIL TYPE.
- SELECTED EARTHWORK CONTRACTOR WILL BE RESPONSIBLE TO INSTALL ANY/ALL ADDITIONAL EROSION CONTROL AND SEDIMENT CONTROL MEASURES DEEMED NECESSARY BY SHEBOYGAN COUNTY, DEPARTMENT OF NATURAL RESOURCES AND/OR THE OWNER'S REPRESENTATIVE.
- ADDITIONAL DEVELOPMENT NOTES:**
- ALL DISTURBED AREAS SHALL BE TOPSOILED (4" MIN.), FERTILIZED, SEEDING AND MULCHED WITHIN (3) DAYS OF LAND DISTURBANCE ACTIVITIES.
 - THE SEED MIXTURE SHALL BE WIS DOT MIXTURE #10 APPLIED AT A RATE OF 3 POUNDS PER THOUSAND SQUARE FEET.
 - ALL EROSION CONTROL DEVICES SHOWN HEREIN WILL BE MAINTAINED UNTIL AT LEAST 80% OF THE DISTURBED AREA OF THE SITE HAS BEEN STABILIZED.
 - THE GRADING CONTRACTOR SHALL BE RESPONSIBLE FOR DOCUMENTING, INSPECTION AND MAINTENANCE OF ALL EROSION CONTROL DEVICES PURSUANT TO WISCONSIN ADMINISTRATIVE CODE CHAPTER NRS 216. AT A MINIMUM, ALL DEVICES SHALL BE INSPECTED AND REPAIRED (IF NECESSARY) WITHIN 24 HOURS OF ANY 1/2 INCH RAINFALL EVENT OR WEEKLY IF NO RAINFALL OCCURS.
 - GIVEN CONSTRUCTION ACTIVITIES AND TRAFFIC WILL BE LIMITED TO THE PROPERTY AND THE ENTIRE MANEUVERING AREAS/DRIVE AREAS ARE CURRENTLY COMPACTED STONE. NO SPECIFIC TRACKING PAD IS PROVIDED.

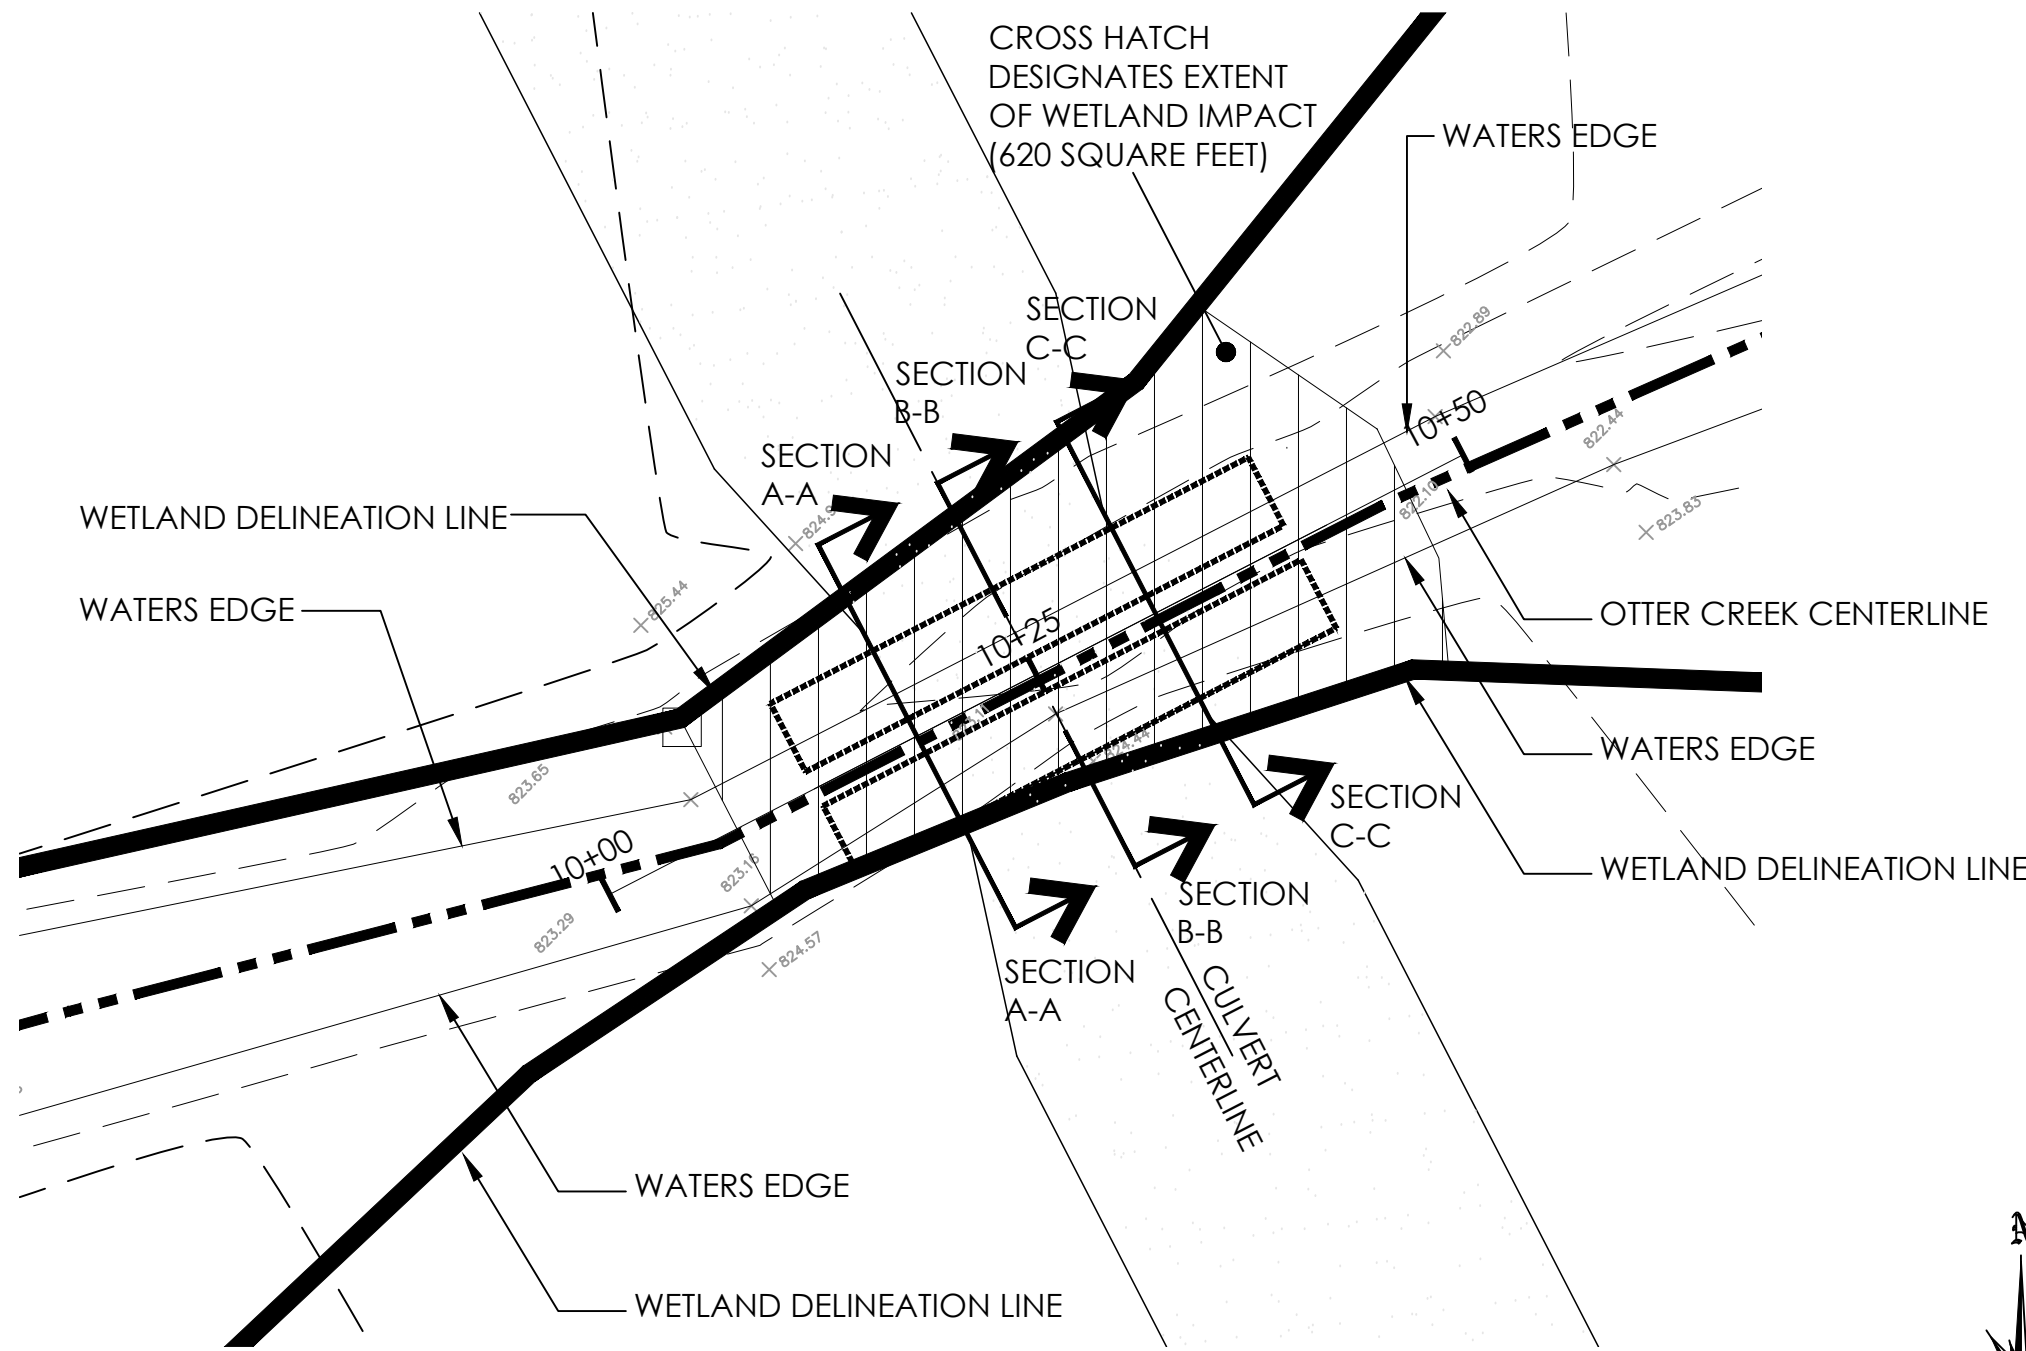

ENLARGED ALTERNATIVE ANALYSIS #2
1"=10' (20-FOOT WIDE CROSSING WITH 3:1 SIDE SLOPES)

ENLARGED ALTERNATIVE ANALYSIS #1
1"=10' (EXISTING SNOWMOBILE BRIDGE LOCATION)

ENLARGED PROPOSED DRIVEWAY CROSSING PLAN
1"=10'

PROPOSED OTTER CREEK CULVERT CROSSING
ALEXANDER PROPERTY
W5197 GREEN TREE ROAD
Plymouth, Wisconsin 53073

SHEET TITLE

DRAWN BY

CHECKED BY

DATE
04/16/2024

PROJECT NO.
2023-31

SHEET NO.
C-4