


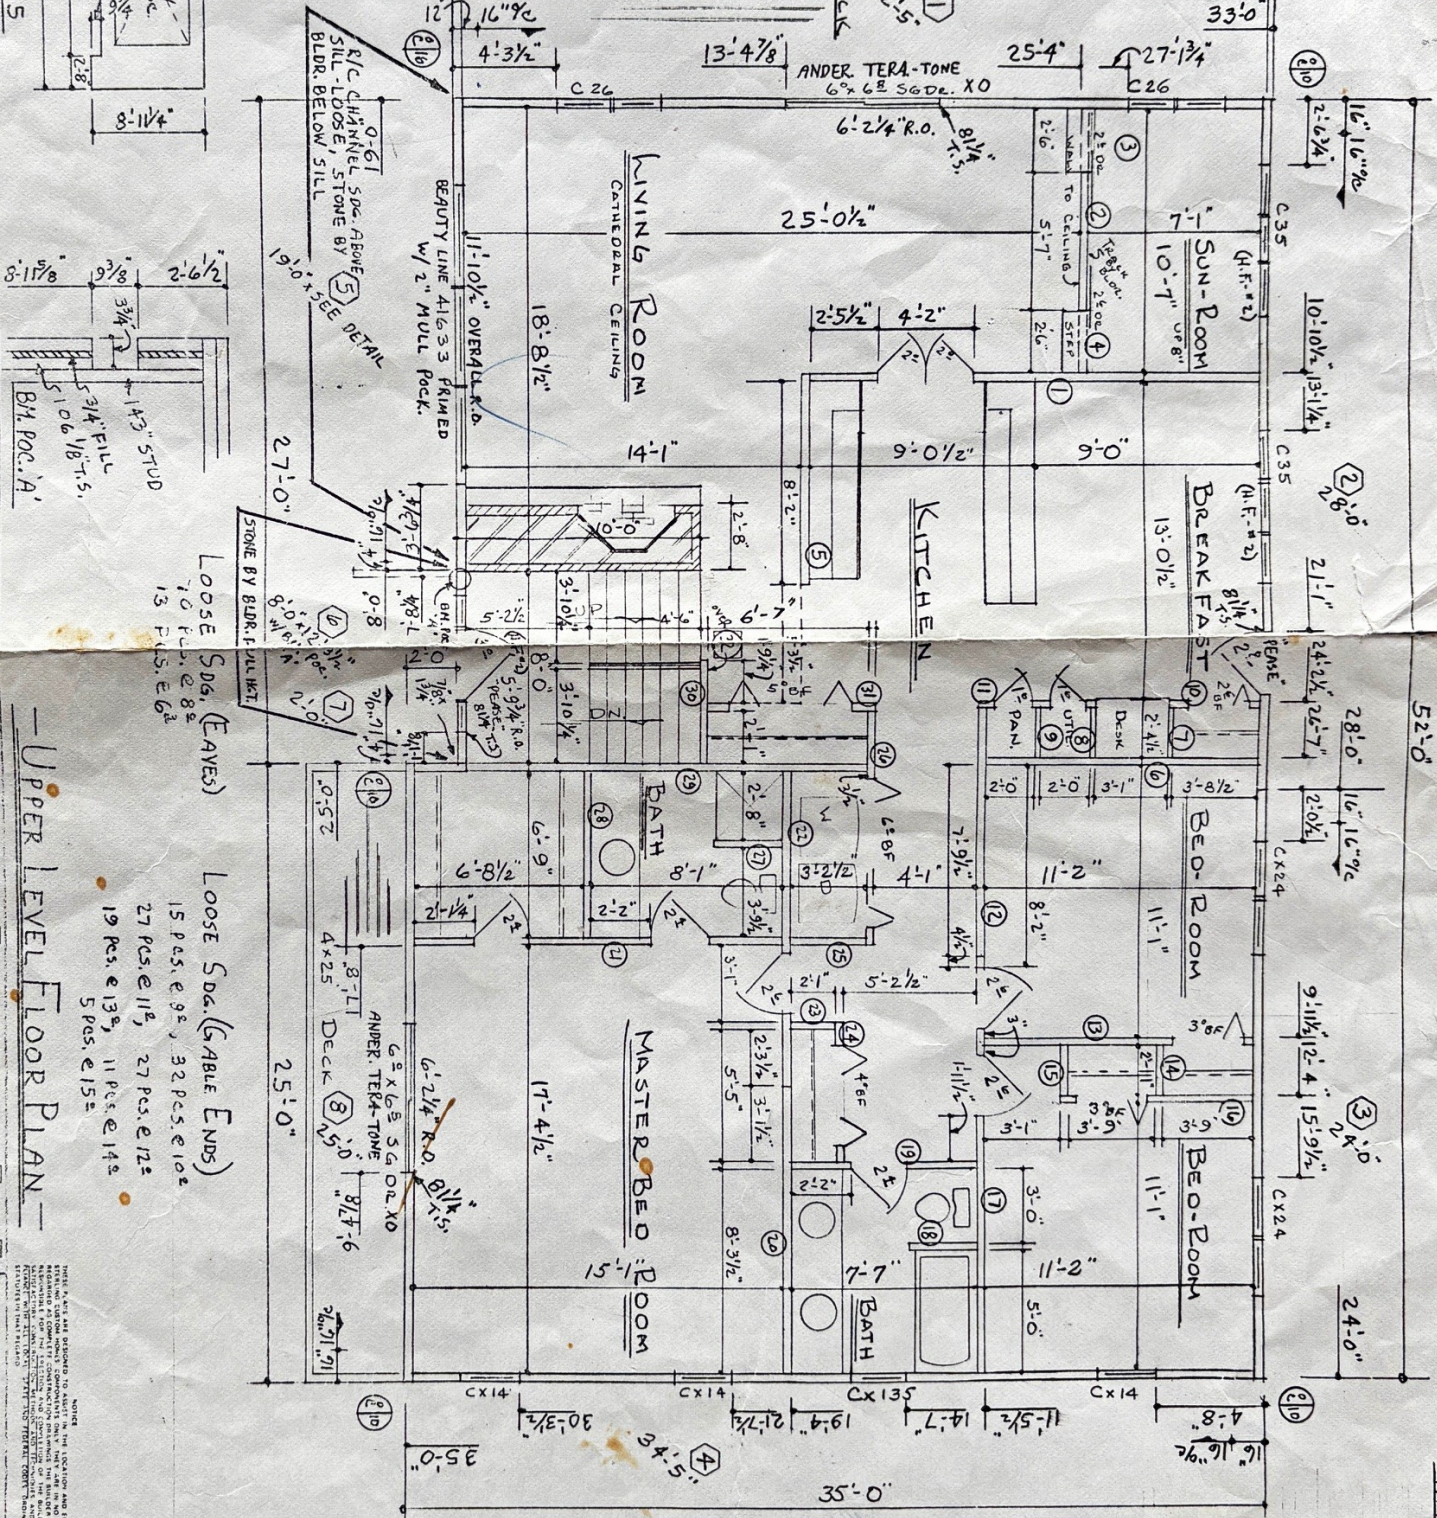

UPPER LEVEL FLOOR PLAN

PARTITIONS		BEARING		NON BEARING	
3/4" PLASTER	OTHER	3/4" PLASTER	OTHER	3/4" PLASTER	OTHER
CASED	DRYWALL	CASED	DRYWALL	CASED	DRYWALL
JAMES	SINGLE FLOOR	JAMES	SINGLE FLOOR	JAMES	SINGLE FLOOR
ON WALL SHEATHING 1/2"	3/4"	ON WALL SHEATHING 1/2"	3/4"	ON WALL SHEATHING 1/2"	3/4"
EXTERIOR WALLS		INSULATION APPLIED		YES	
BREATHING 1/2"		INSULATION APPLIED		YES	
2 X 2 SETTING		NONE		NONE	
SICING TYPE		K/C		CH/2	
NONE		NONE		NONE	
CORNER BRACING		YES		NO	
BRACE		YES		NO	
PLYWOOD		YES		NO	
MUDSILL HOUSE		2X4S, C.M.		MUDSILL GARAGE	
N/A		N/A		N/A	
SIGNING APPLIED		N/A		N/A	
VARIATIONS		PER PLANS		PER PLANS	
NO		NO		NO	
KEY DBL. PL.		YES		NO	
WINDOW STYLE		ANDER. P.S. CASH.		P.M. PLANK	
CUSTOM HOMES CORP.		239 WEST NEWELL STREET		239 WEST NEWELL STREET	
DA		SC. NO.		FOR J	
21FE		10 VA		10 VA	

- INT. PANEL L**
- | | |
|----|------------|
| 1 | 18'-0 1/2" |
| 2 | 5'-7 1/4" |
| 3 | 2'-6 3/4" |
| 4 | 2'-6 3/4" |
| 5 | 8'-5 1/2" |
| 6 | 11'-2" |
| 7 | 2'-1 1/4" |
| 8 | 2'-1 1/4" |
| 9 | 2'-1 1/4" |
| 10 | 3'-10" |
| 11 | 4'-6 1/2" |
| 12 | 10'-2" |
| 13 | 11'-2" |
| 14 | 2'-1 1/4" |
| 15 | 2'-1 1/4" |
| 16 | 8'-1" |
| 17 | 17'-0 1/2" |
| 18 | 2'-10" |
| 19 | 7'-7" |
| 20 | 11'-8 1/2" |
| 21 | 15'-1" |
| 22 | 12'-8 1/2" |
| 23 | 2'-1 1/4" |
| 24 | 5'-8 1/4" |
| 25 | 3'-2 1/4" |
| 26 | 9'-5" |
| 27 | 2'-10" |
| 28 | 6'-9" |
| 29 | 14'-7" |
| 30 | 4'-1 3/4" |
| 31 | 6'-10 1/4" |
| 32 | 1'-9 1/4" |

Stirling Corp.
CUSTOM HOMES CORP.
239 WEST NEWELL STREET
DAVIS, CALIF. 95618