


SURVEY LEGEND	
●	DENOTES 2" IRON PIPE - FOUND
—	DENOTES EXISTING WATERMAIN
- - -	DENOTES STORM SEWER
■	DENOTES CATCH BASIN
—	DENOTES SANITARY SEWER
○	DENOTES SANITARY MANHOLE
+	DENOTES WATER VALVE
—	DENOTES TREE LINE
●	DENOTES STREET LIGHT
⊕	DENOTES FIRE HYDRANT
- - -	DENOTES 10' CONTOUR LINE
- - -	DENOTES ONE FOOT CONTOUR LINE

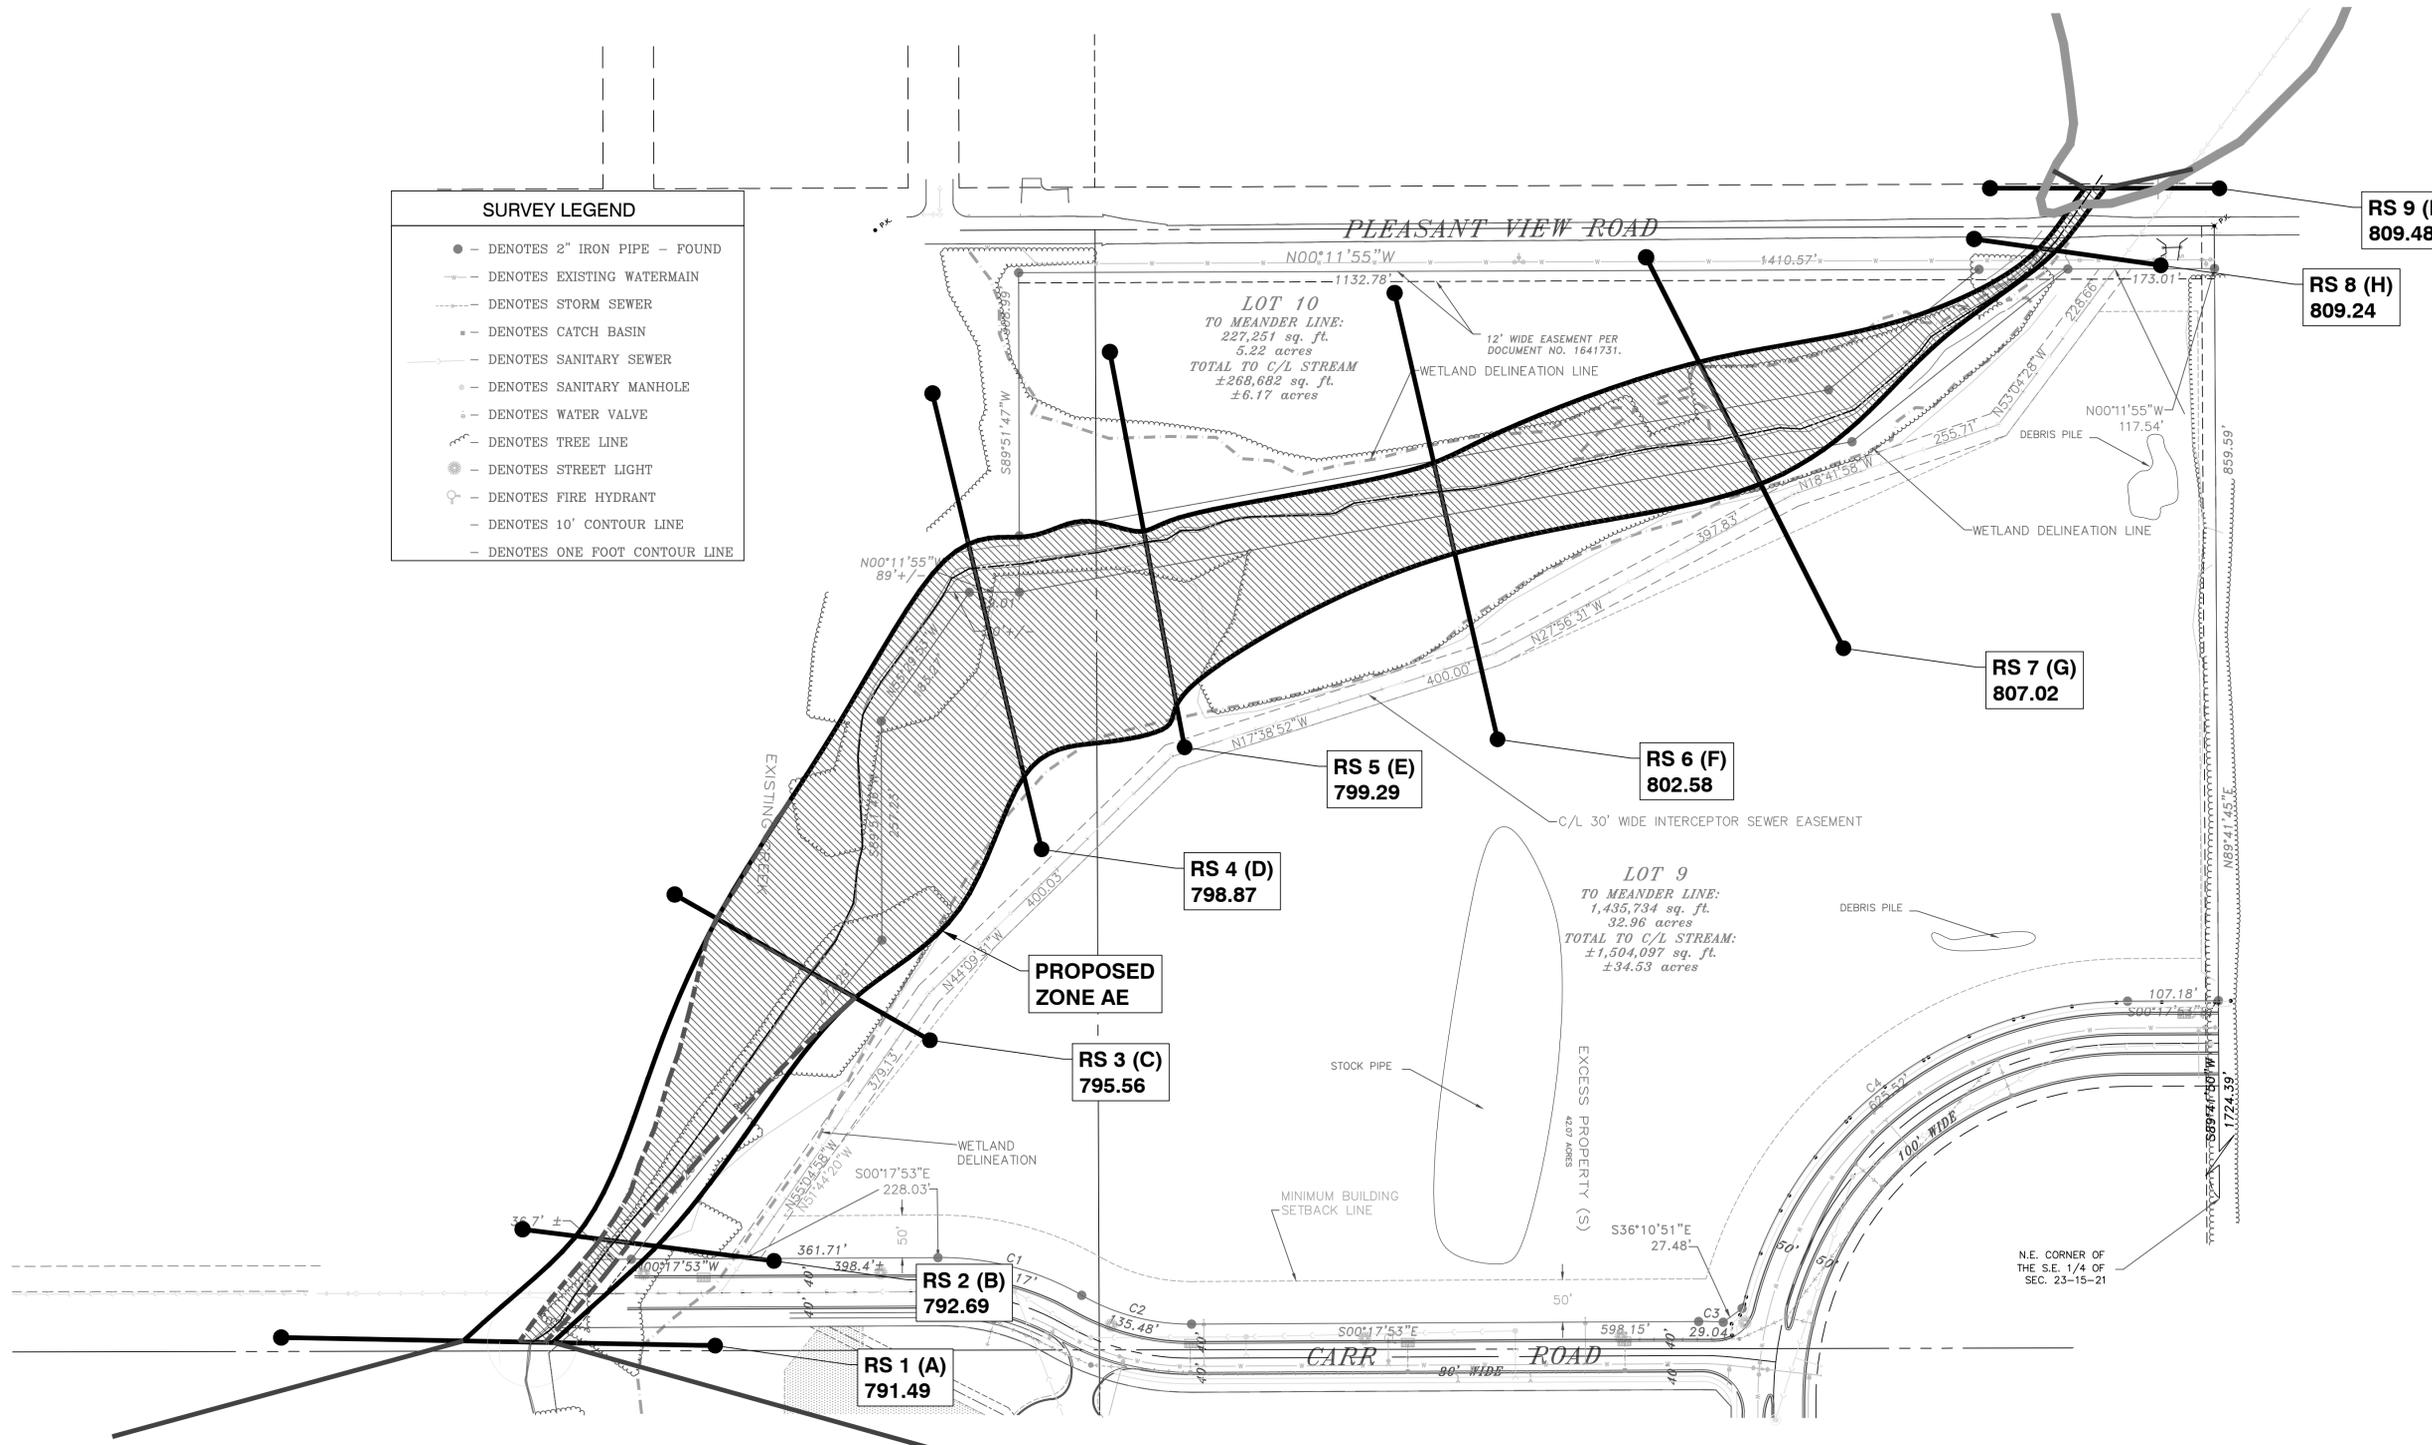

DATUM:  
NATIONAL GEODETIC  
VERTICAL DATUM OF 1929



FLOODPLAIN LEGEND	
—	PROPOSED 100-YEAR FLOODPLAIN
●	RIVER STATION 100-YEAR WATER SURFACE ELEVATION
- - -	PROPOSED FLOODWAY BOUNDARY
▨	PROPOSED FLOODWAY
—	EXISTING FLOODPLAIN BOUNDARY FROM FEMA FIRM MAPS
- - -	CENTERLINE OF STREAM

**M Squared Engineering, LLC**

...where engineering solutions meet water quality...  
W62 N215 Washington Avenue  
Cedarburg, WI 53012

Phone: (262)376-4246 www.msquaredengineering.com Fax: (262)375-2274



**CONCORD DEVELOPMENT  
FLOODPLAIN  
PLYMOUTH, WI**

<b>DRAWN BY:</b>	JES
<b>DATE:</b>	03-25-13
<b>CHECKED BY:</b>	MGH
<b>HORIZ. SCALE:</b>	1"=100'
<b>VERT. SCALE:</b>	
<b>PROJECT NO.</b>	13-123-005

REVISIONS	
DATE	REVISED BY:
05-24-13	JES
06-21-13	SKC
11-20-14	JES

SHEET  
**1 OF 1**

PROJECT: INACTIVE\13-123-005 CONCORD DEVELOPMENT\13-123-005 PROPOSED FLOODPLAIN.DWG  
 DATE OF PLOT: 11/20/2014 12:19 PM  
 COPYRIGHT 2010 M SQUARED ENGINEERING, LLC. ALL RIGHTS RESERVED