



PLAT OF SURVEY

R. E. Ehlert

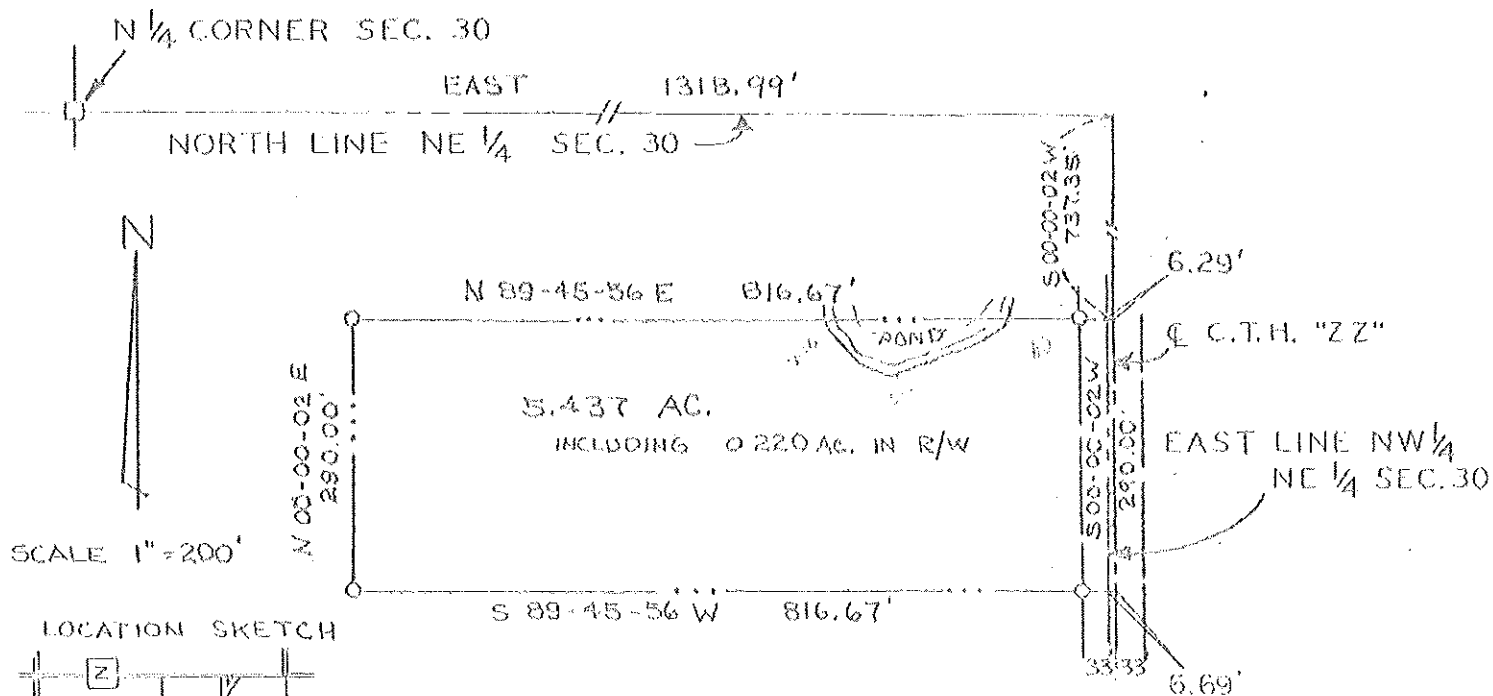

LOCATION SKETCH

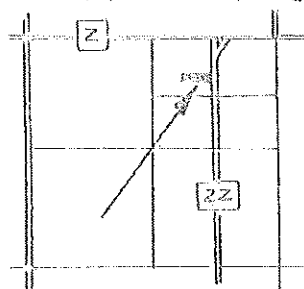

0 ~ 1" X 24" IRON PIPE SET


NOTE ~ BEARINGS BASED ON NORTH LINE NE 1/4 SEC. 30, ASSUMED TO BEAR DUE EAST.

DESCRIPTION: Part of the NW 1/4 NE 1/4 Sec. 30, T15N, R21E, Town of Plymouth, Sheboygan County, Wisconsin, described as follows:

Commencing at the N 1/4 Corner Sec. 30, T15N, R21E; thence East along the North line of the NE 1/4 said Sec. 30 a distance of 1318.99 feet to a point at which the center-line of County Trunk Highway "ZZ" intersects the North line of the NE 1/4 said Sec. 30; thence S 00°00'02"W along said center-line a distance of 737.35 feet to the point of beginning of the parcel herein described;

Thence, from said point of beginning, continuing S 00°00'02"W along the center-line of said County Trunk Highway "ZZ" a distance of 290.00 feet; thence S 89°45'56"W 816.67 feet to a one inch iron pipe set; thence N 00°00'02"E a distance of 290.00 feet to a one inch iron pipe set; thence N 89°45'56"E a distance of 816.67 feet to the point of beginning; and containing 5.437 acres of land, including therein the East 33.00 feet lying in the right-of-way of said County Trunk Highway "ZZ".

*John 6-3-76
R. E. Ehlert*

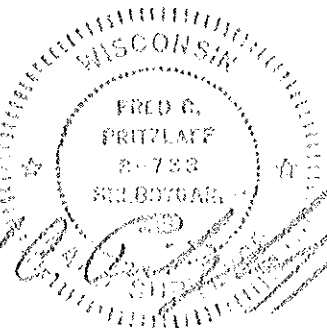

J. ROGER MILLER AND ASSOCIATES, INC.	
SURVEY - Part of the NW 1/4 NE 1/4 Sec. 30, T15N, R21E, Town of Plymouth, Sheboygan County, Wisconsin	
RM	FP
5/17/16	
DESIGNS	THEL

10/5-76
A-3156