
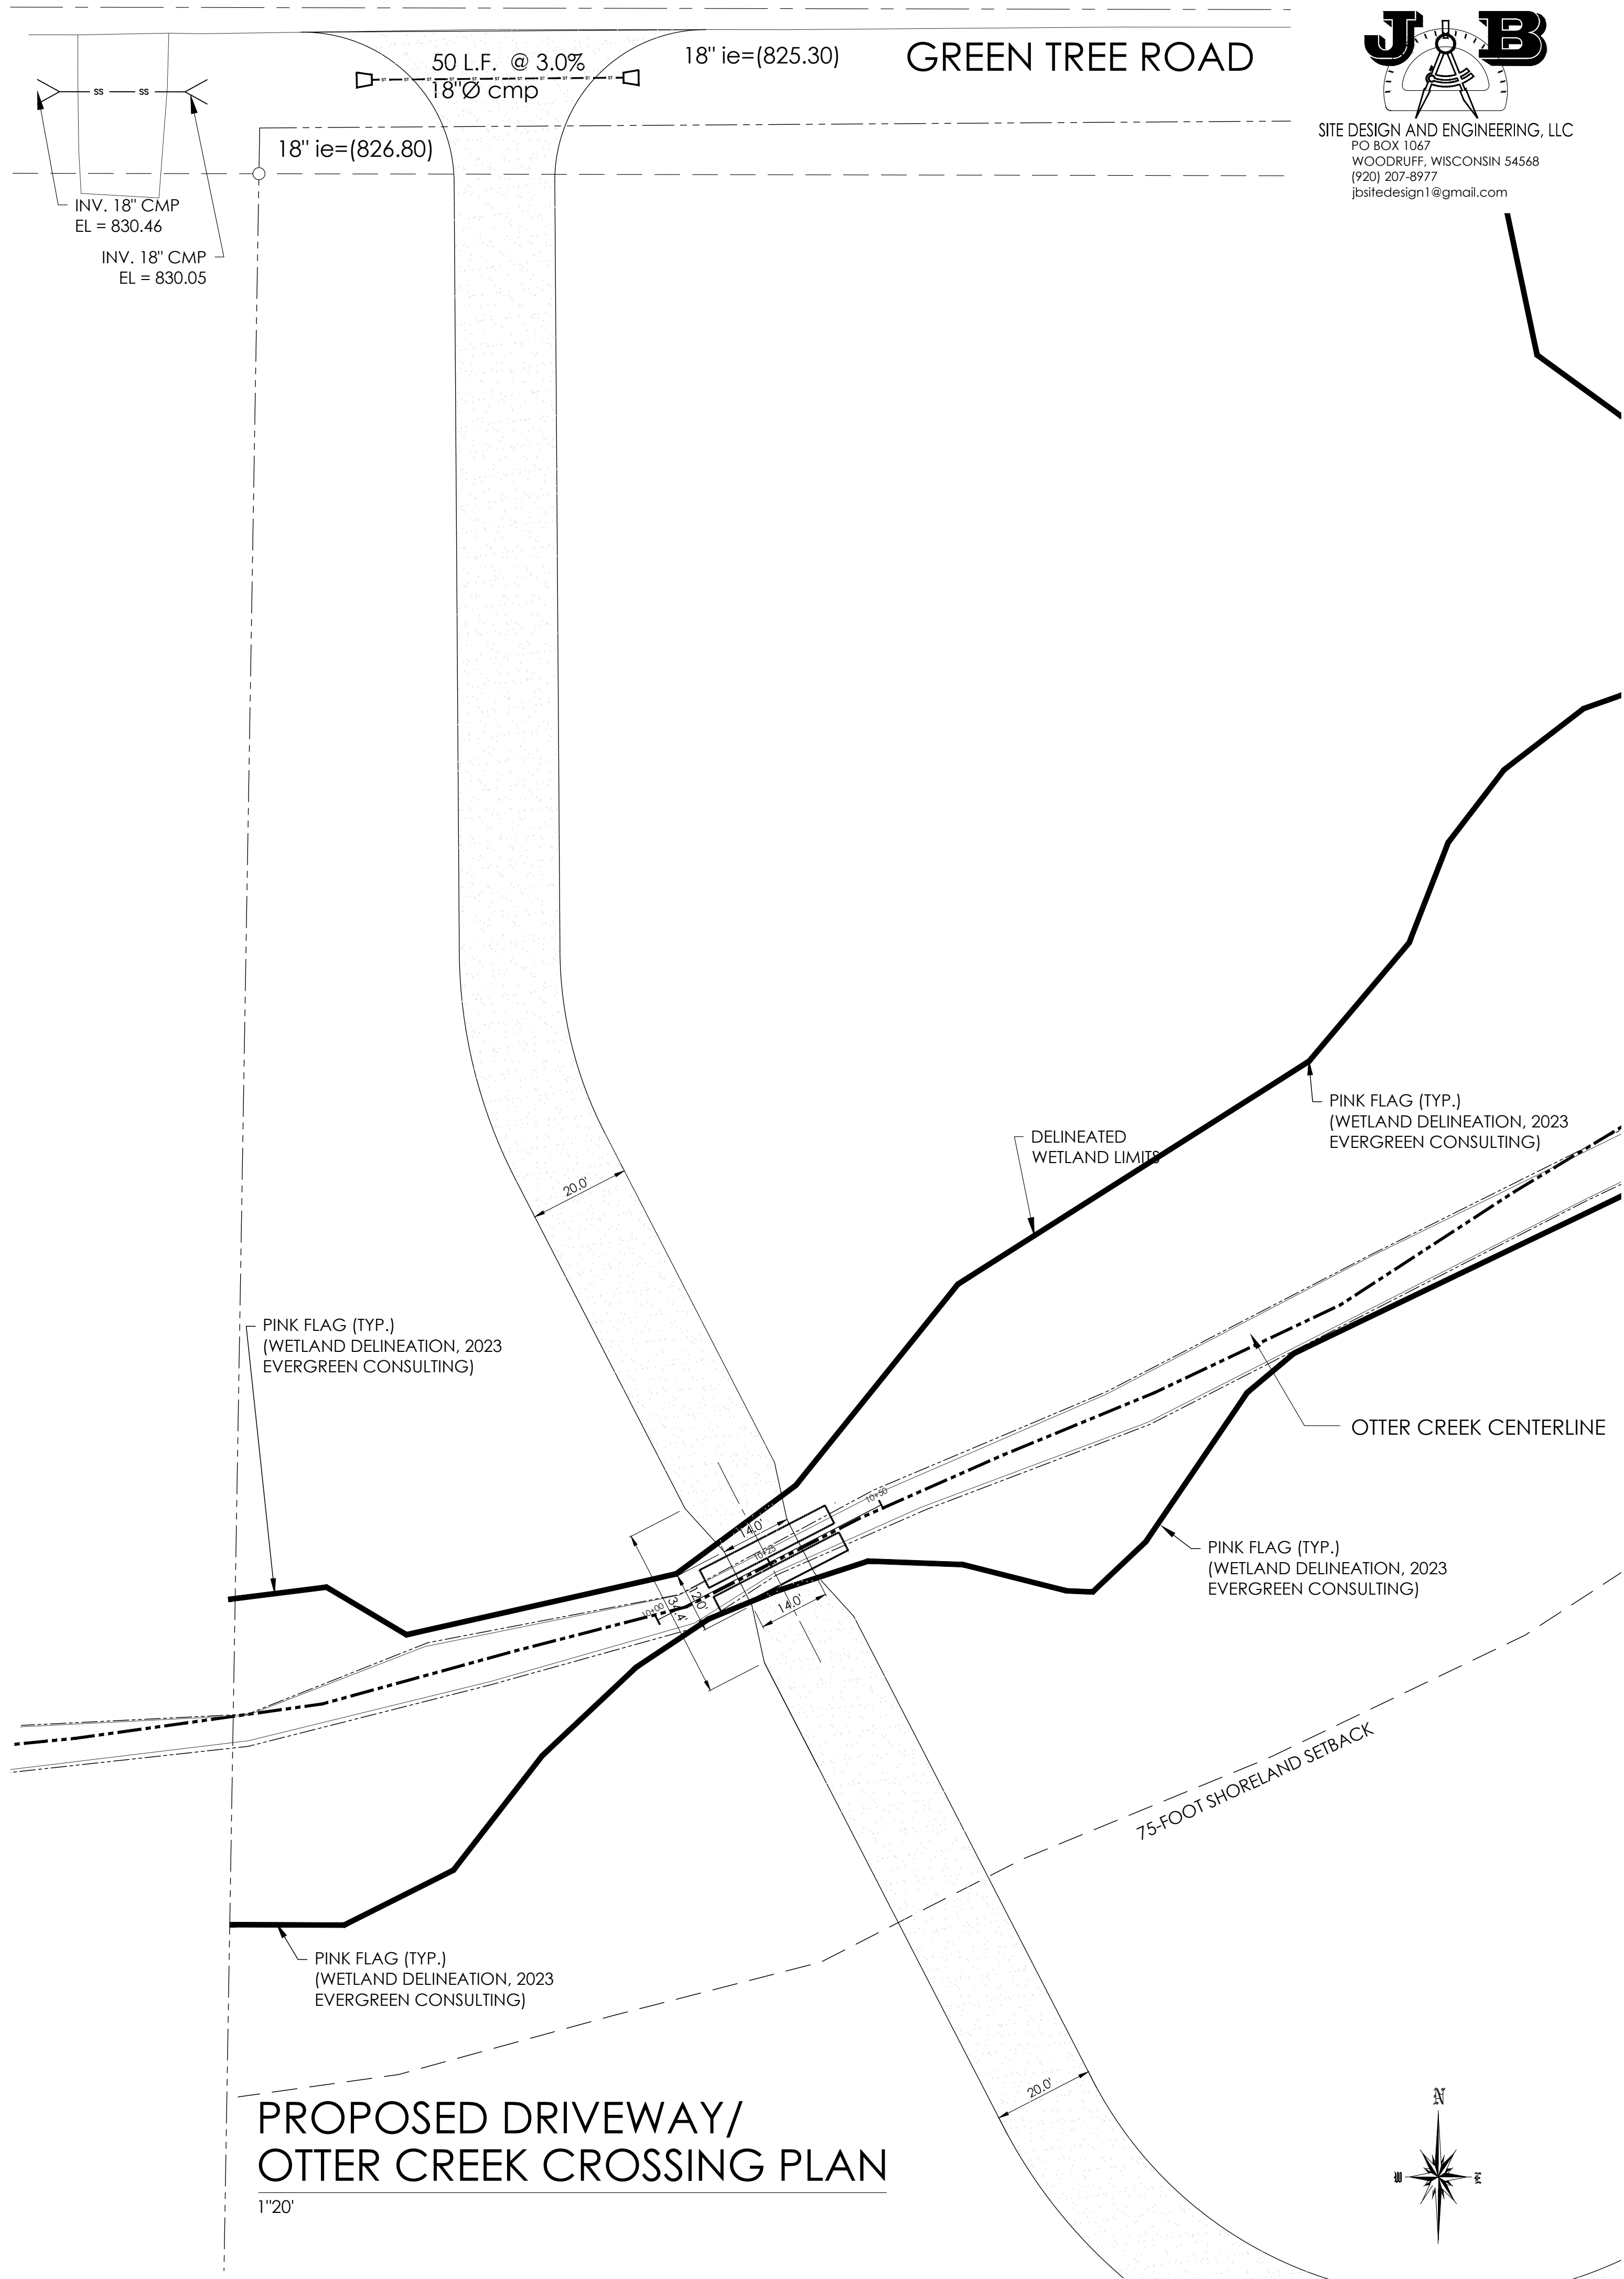


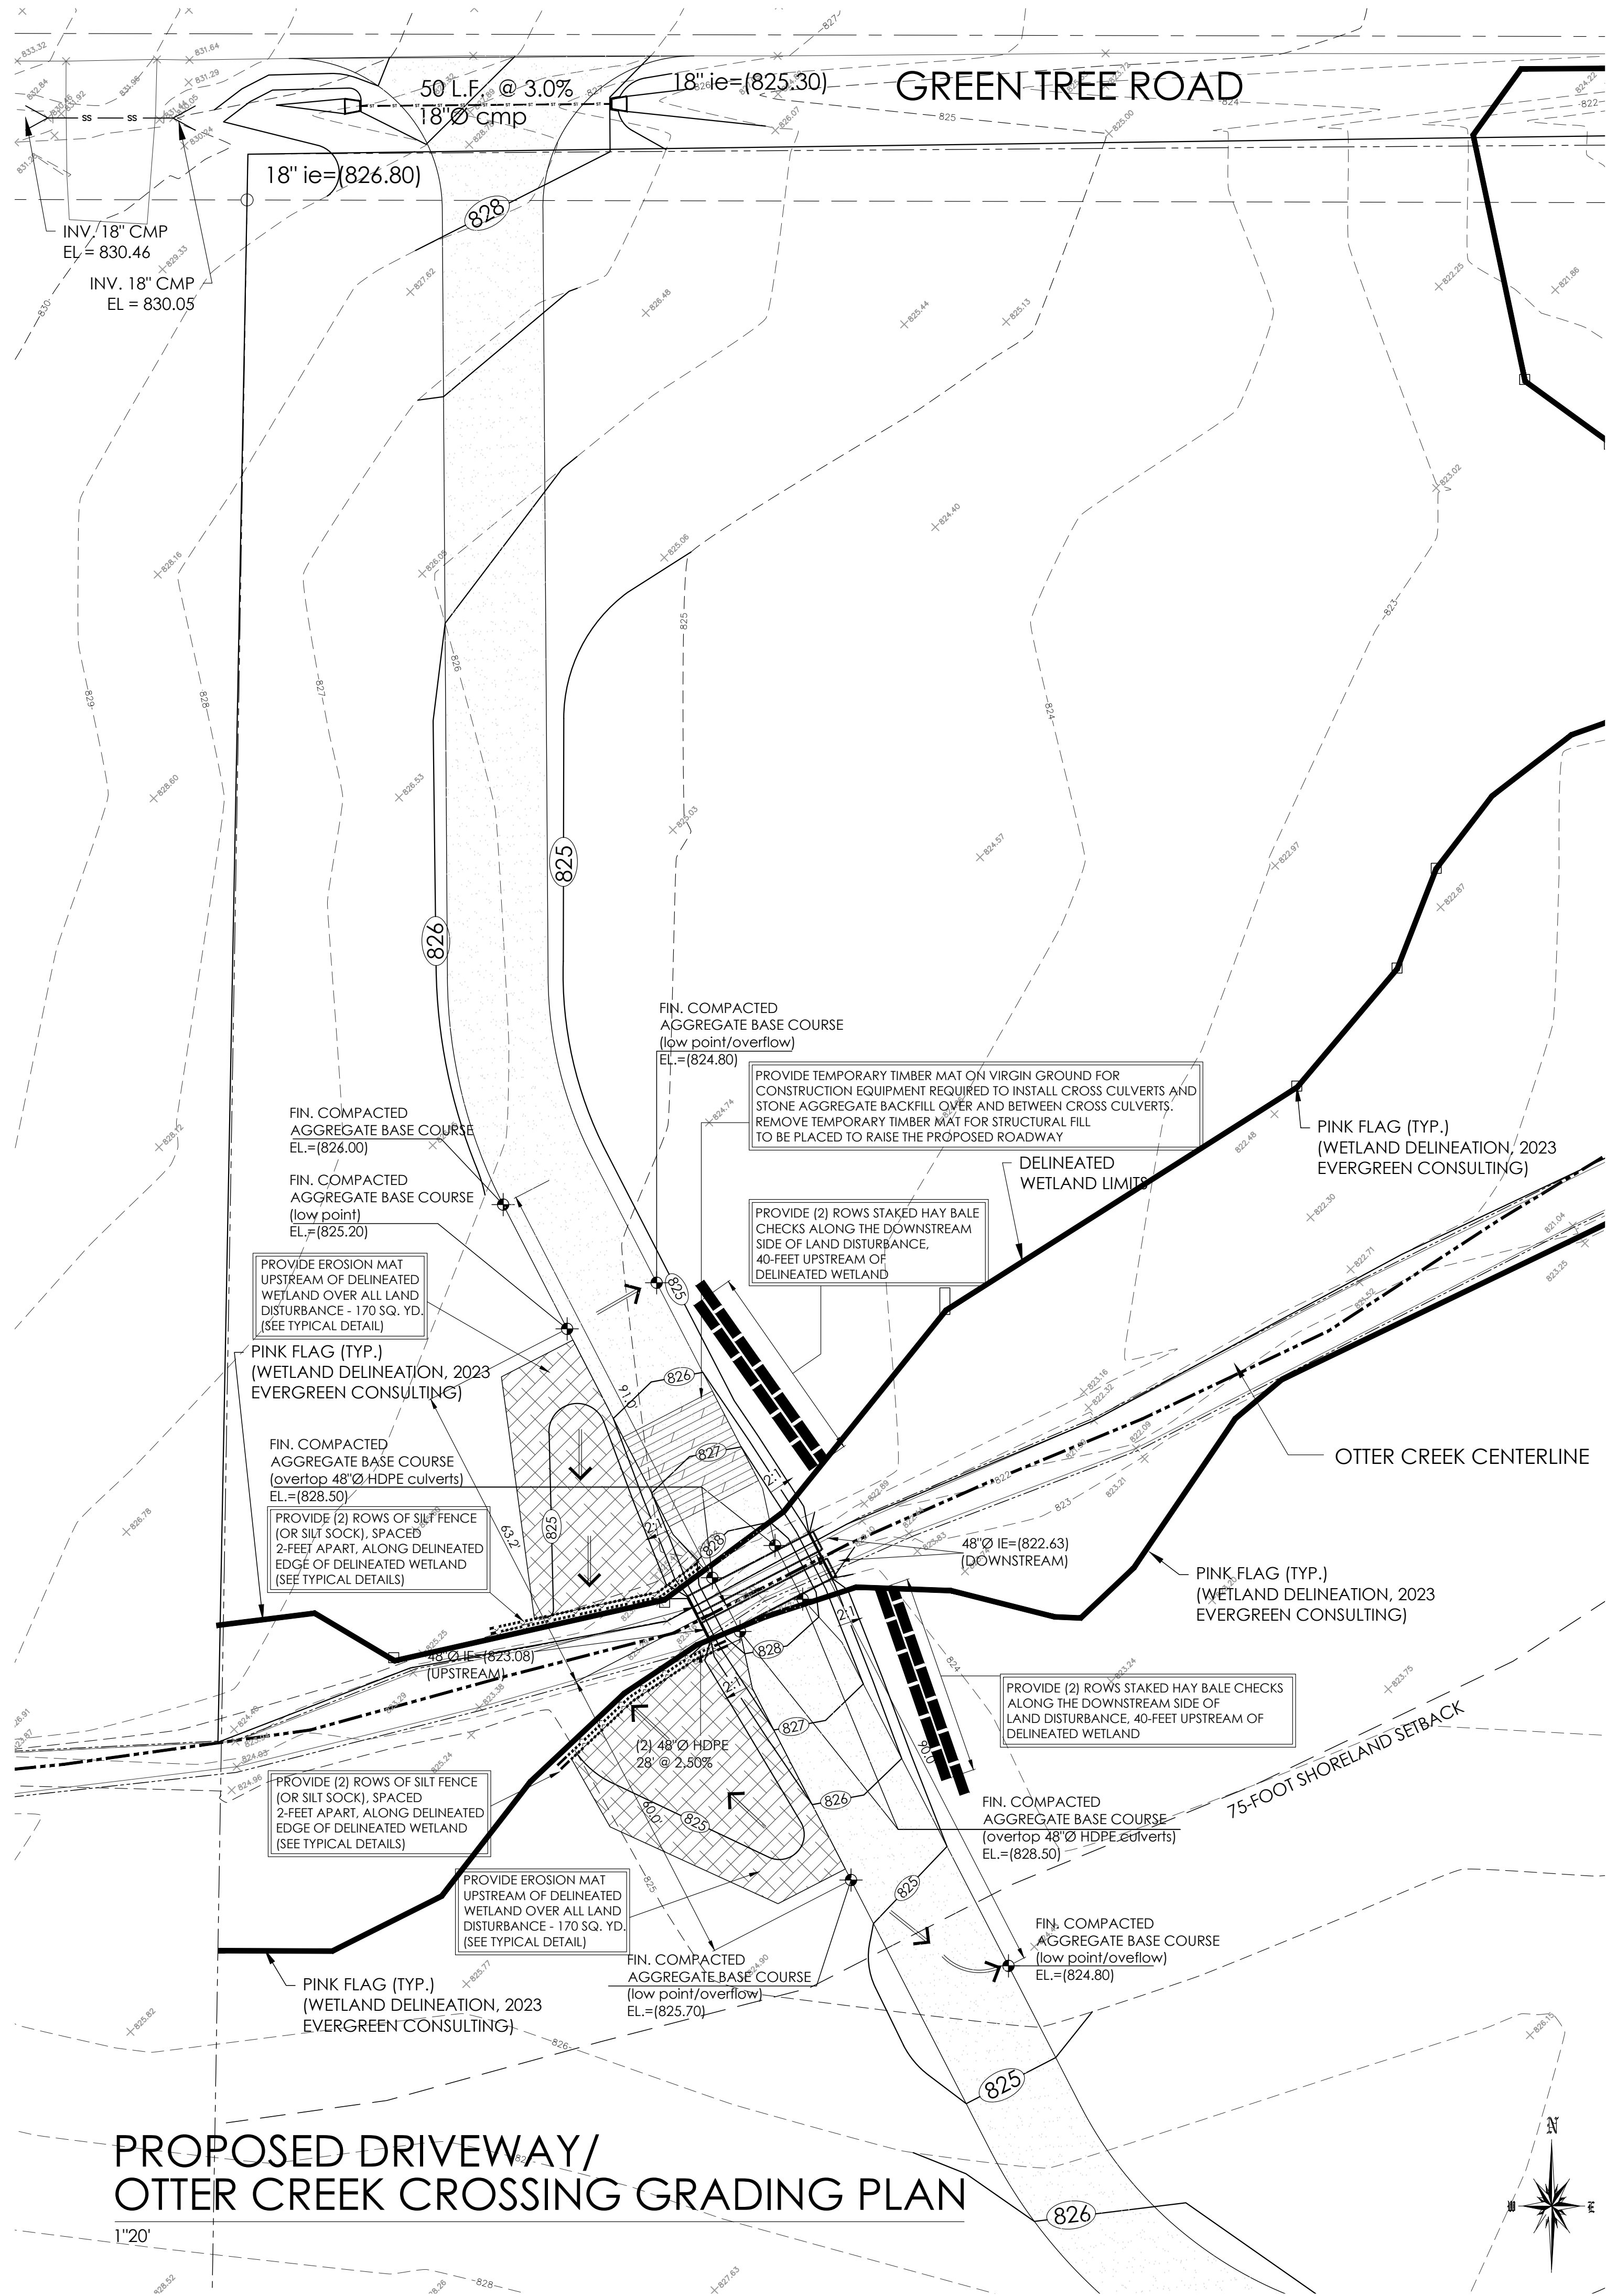

		PROPOSED GRADING FOR RESIDENCE, SHED AND SHOP BUILDING	FEBRUARY 13, 2025	DATE
		NO. REVISIONS		
PROPOSED OTTER CREEK CULVERT CROSSING ALEXANDER PROPERTY W5197 GREEN TREE ROAD Plymouth, Wisconsin 53073				
SHEET TITLE				
DRAWN BY				
CHECKED BY				
DATE 04/16/2024				
PROJECT NO. 2023-31				
SHEET NO. C-3				