


ALL OF LOT 2 OF C.S.M. AS RECORDED IN VOLUME 8
ON PAGE 326 AS DOC. NO. 1181821; BEING PART OF
THE SE1/4-SE1/4 OF SECTION 33 AND THE
SW1/4-SW1/4 OF SECTION 34, T.16N., R.13E.,
TOWN OF MOSEL, SHEBOYGAN COUNTY, WISCONSIN

CURVE TABLE				
CURVE	RADIUS	CENT. ANG.	CHORD BEARING	CHORD LENGTH
C1	1993.857	007°40'-47"	N04°42'-50"W	235.48P
C2	(1932.081)	(007°40'-48")	(N04°01'-44"W)	(232.75P)
C3	1946.282	007°37'-43"	N04°37'-24"W	237.41P
C4	5660.008	000°15'-30"	S17°38'-32"E	27.49P
(C5)	(5009.16-222)	(000°16'-22")	(S17°40'-49"E)	(27.04P)

LINE TABLE		
LINE	BEARING	DISTANCE
L1	N85°15'36"E	14.63'
L2	N00°17'15"W	30.00'
L3	S84°44'42"W	56.90'
L4	N18°50'15"W	15.25'
(N17°13'W)		

○ - 1" OUTSIDE DIA. X 18" IRON PIPE
 SET, WGT. 1.54 LBS. PER LINEAL FT.
 ■ - 3/4" IRON PIPE FOUND
 ● - 1" IRON PIPE FOUND
 ⊕ - SHEBOYGAN CO. PLSS COR.
 () = RECORDED INFORMATION

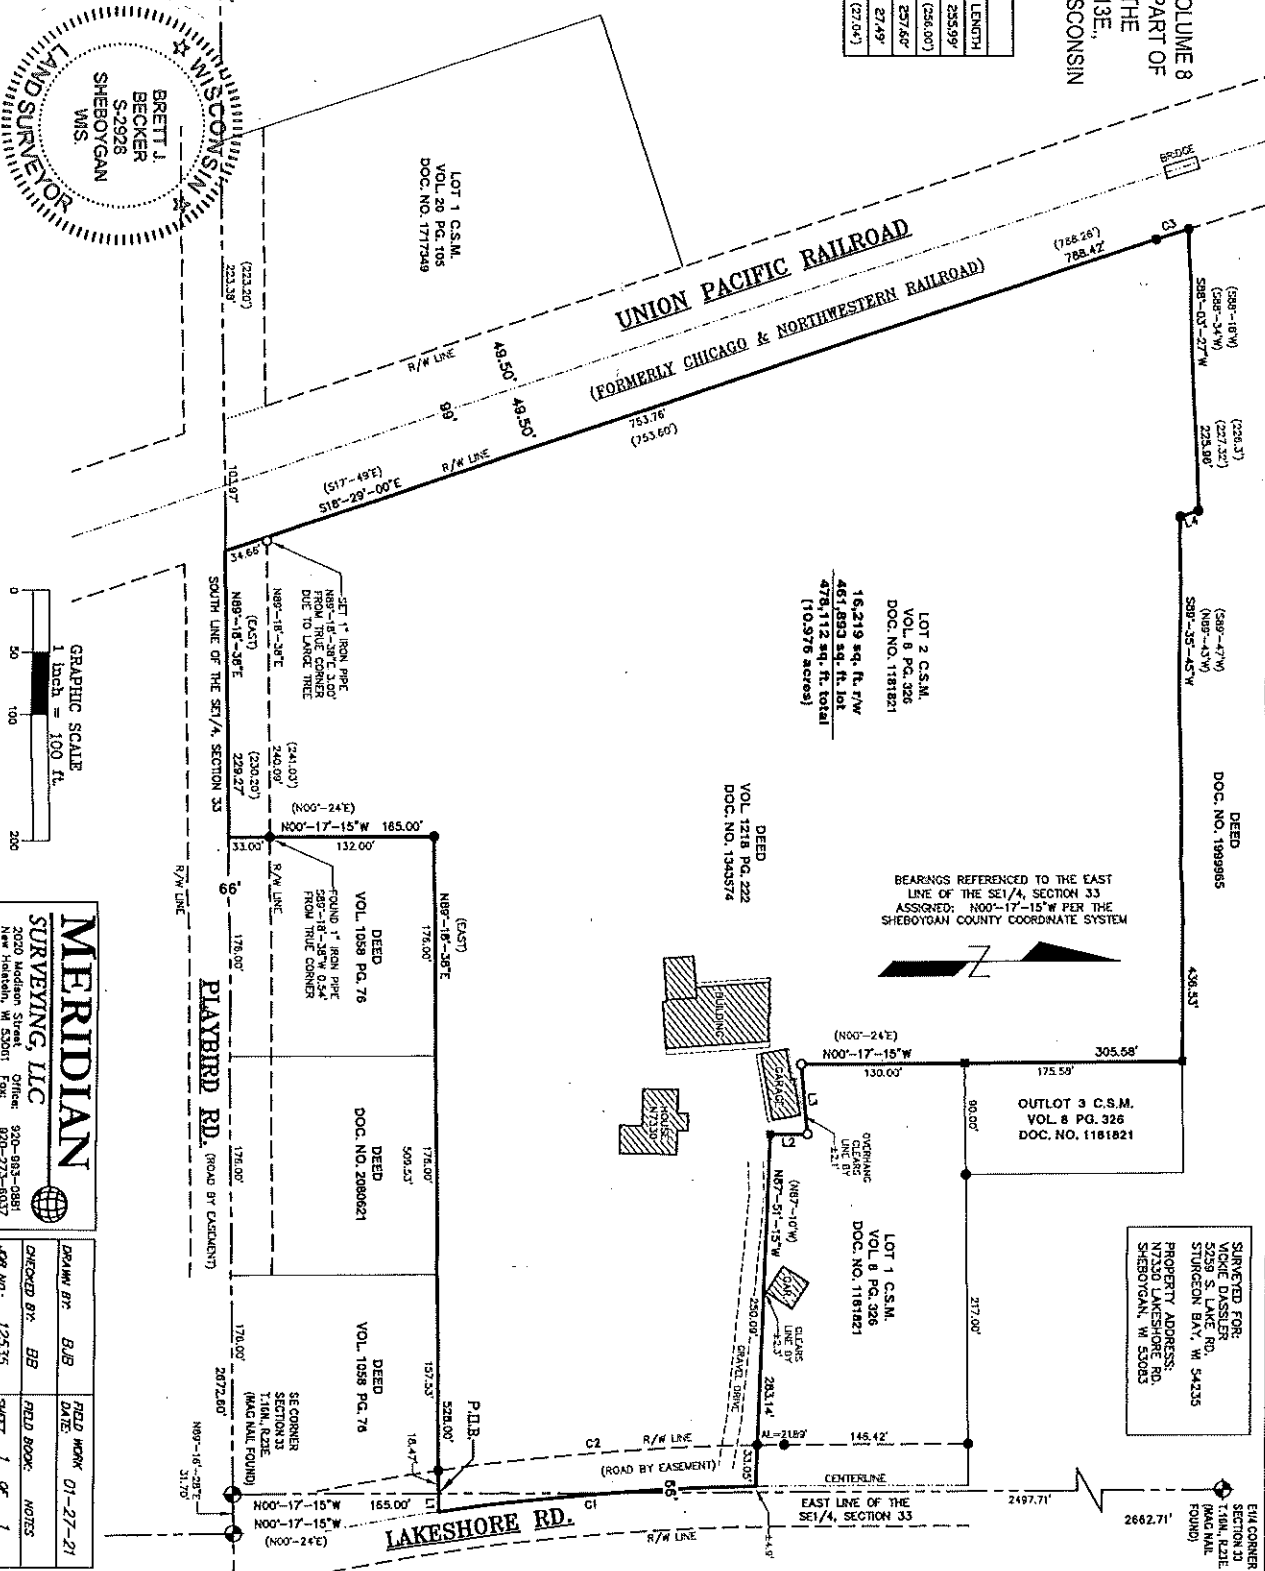

FIELD WORK	01-27-21
DATE:	
BY:	BUB
CHECKED BY:	BB
FIELD BOOK:	NOTES
QUANTITY	1 OF 1
FOR NO.	12535