


CERTIFIED SURVEY MAP

Part of the Northeast 1/4 of the Northwest 1/4 of Section 30,
T15N-R21E, Town of Plymouth, Sheboygan County, WI

Page 1 of 2

EASE II
(s) of the

COUNTY ROAD Z

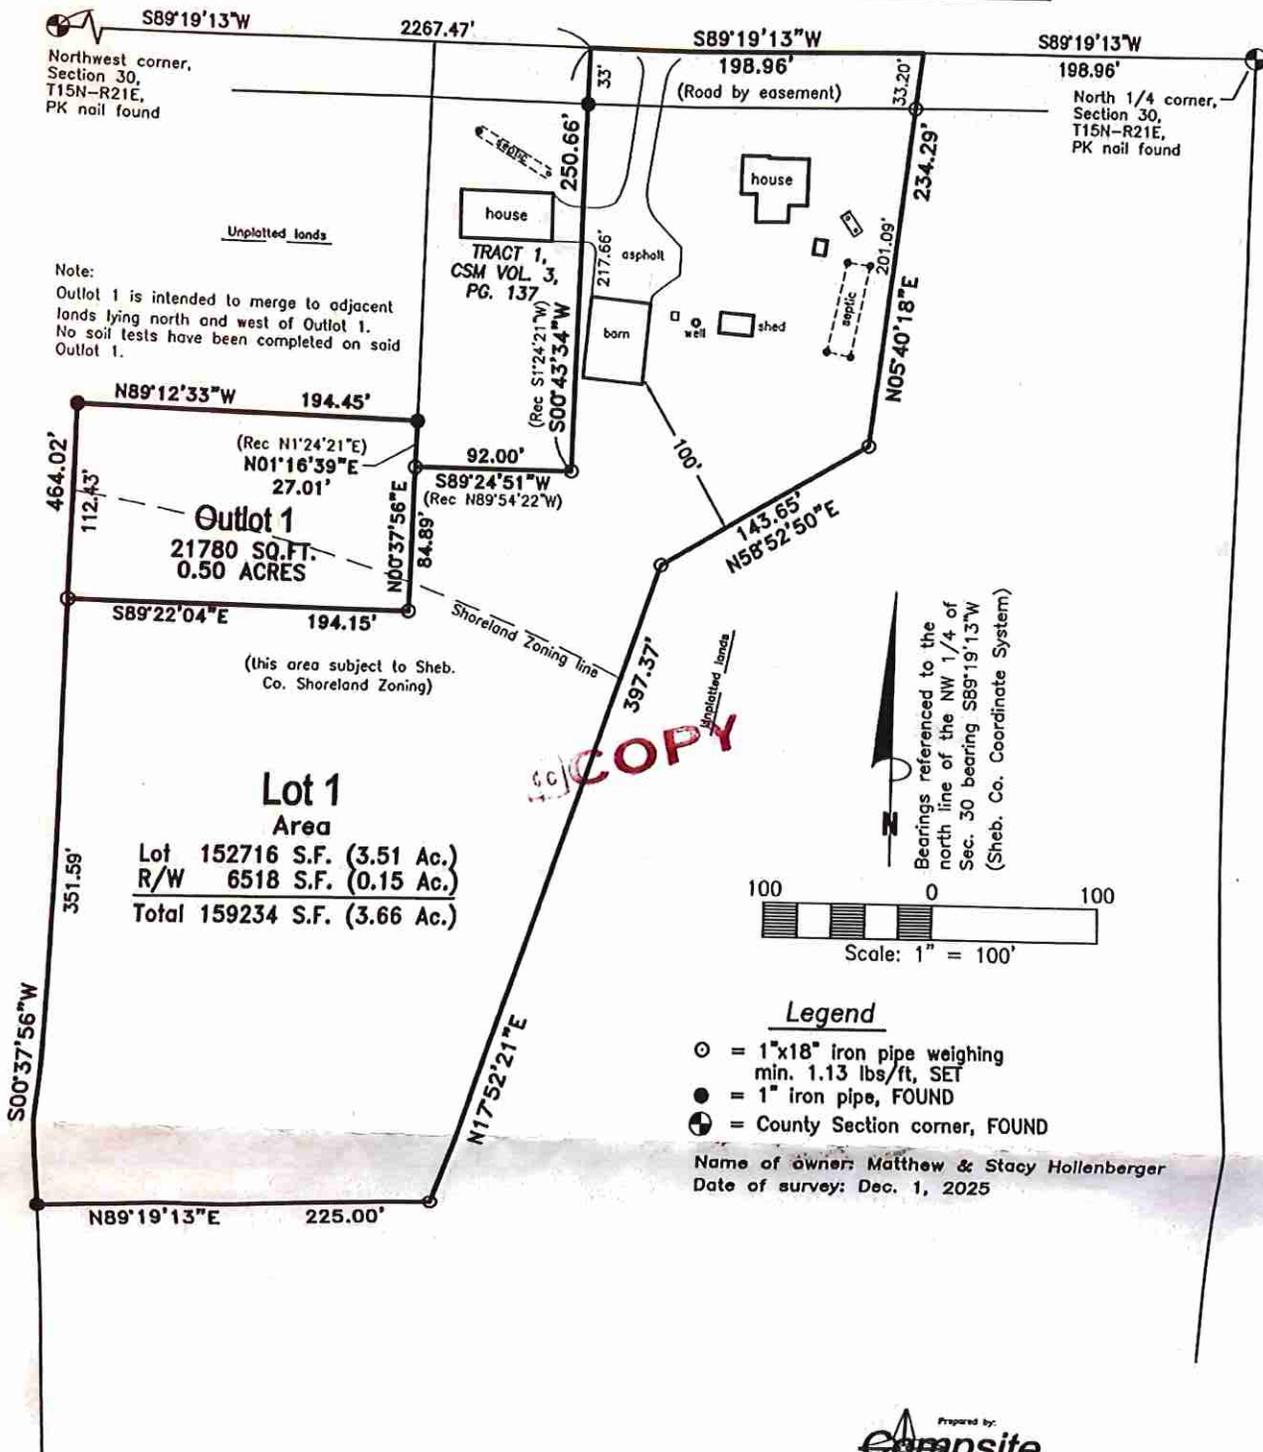

Northwest corner,
Section 30,
T15N-R21E,
PK nail found


North 1/4 corner,
Section 30,
T15N-R21E,
PK nail found

Note:
Outlot 1 is intended to merge to adjacent
lands lying north and west of Outlot 1.
No soil tests have been completed on said
Outlot 1.

Outlot 1
21780 SQ.FT.
0.50 ACRES

Lot 1
Area
Lot 152716 S.F. (3.51 Ac.)
R/W 6518 S.F. (0.15 Ac.)
Total 159234 S.F. (3.66 Ac.)

Bearings referenced to the
north line of the NW 1/4 of
Sec. 30 bearing S89°19'13"W
(Sheb. Co. Coordinate System)

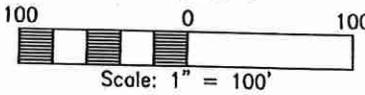

Legend

- ⊙ = 1"x18" iron pipe weighing
min. 1.13 lbs/ft, SET
- = 1" iron pipe, FOUND
- ⊕ = County Section corner, FOUND

Name of owner: Matthew & Stacy Hollenberger
Date of survey: Dec. 1, 2025

Prepared by:
campsite
Surveying & Mapping
Oostburg, WI 53070
(920) 564-6812