


PLAT OF SURVEY

OF

THE SOUTH 15 FEET OF THE EAST 55 FEET OF LOT 3, ALL OF LOT 10 AND THE EAST 10 FEET OF LOT 11, BRIESKE'S DIVISION, VILLAGE OF ELKHART LAKE, SHEBOYGAN COUNTY, WISCONSIN.

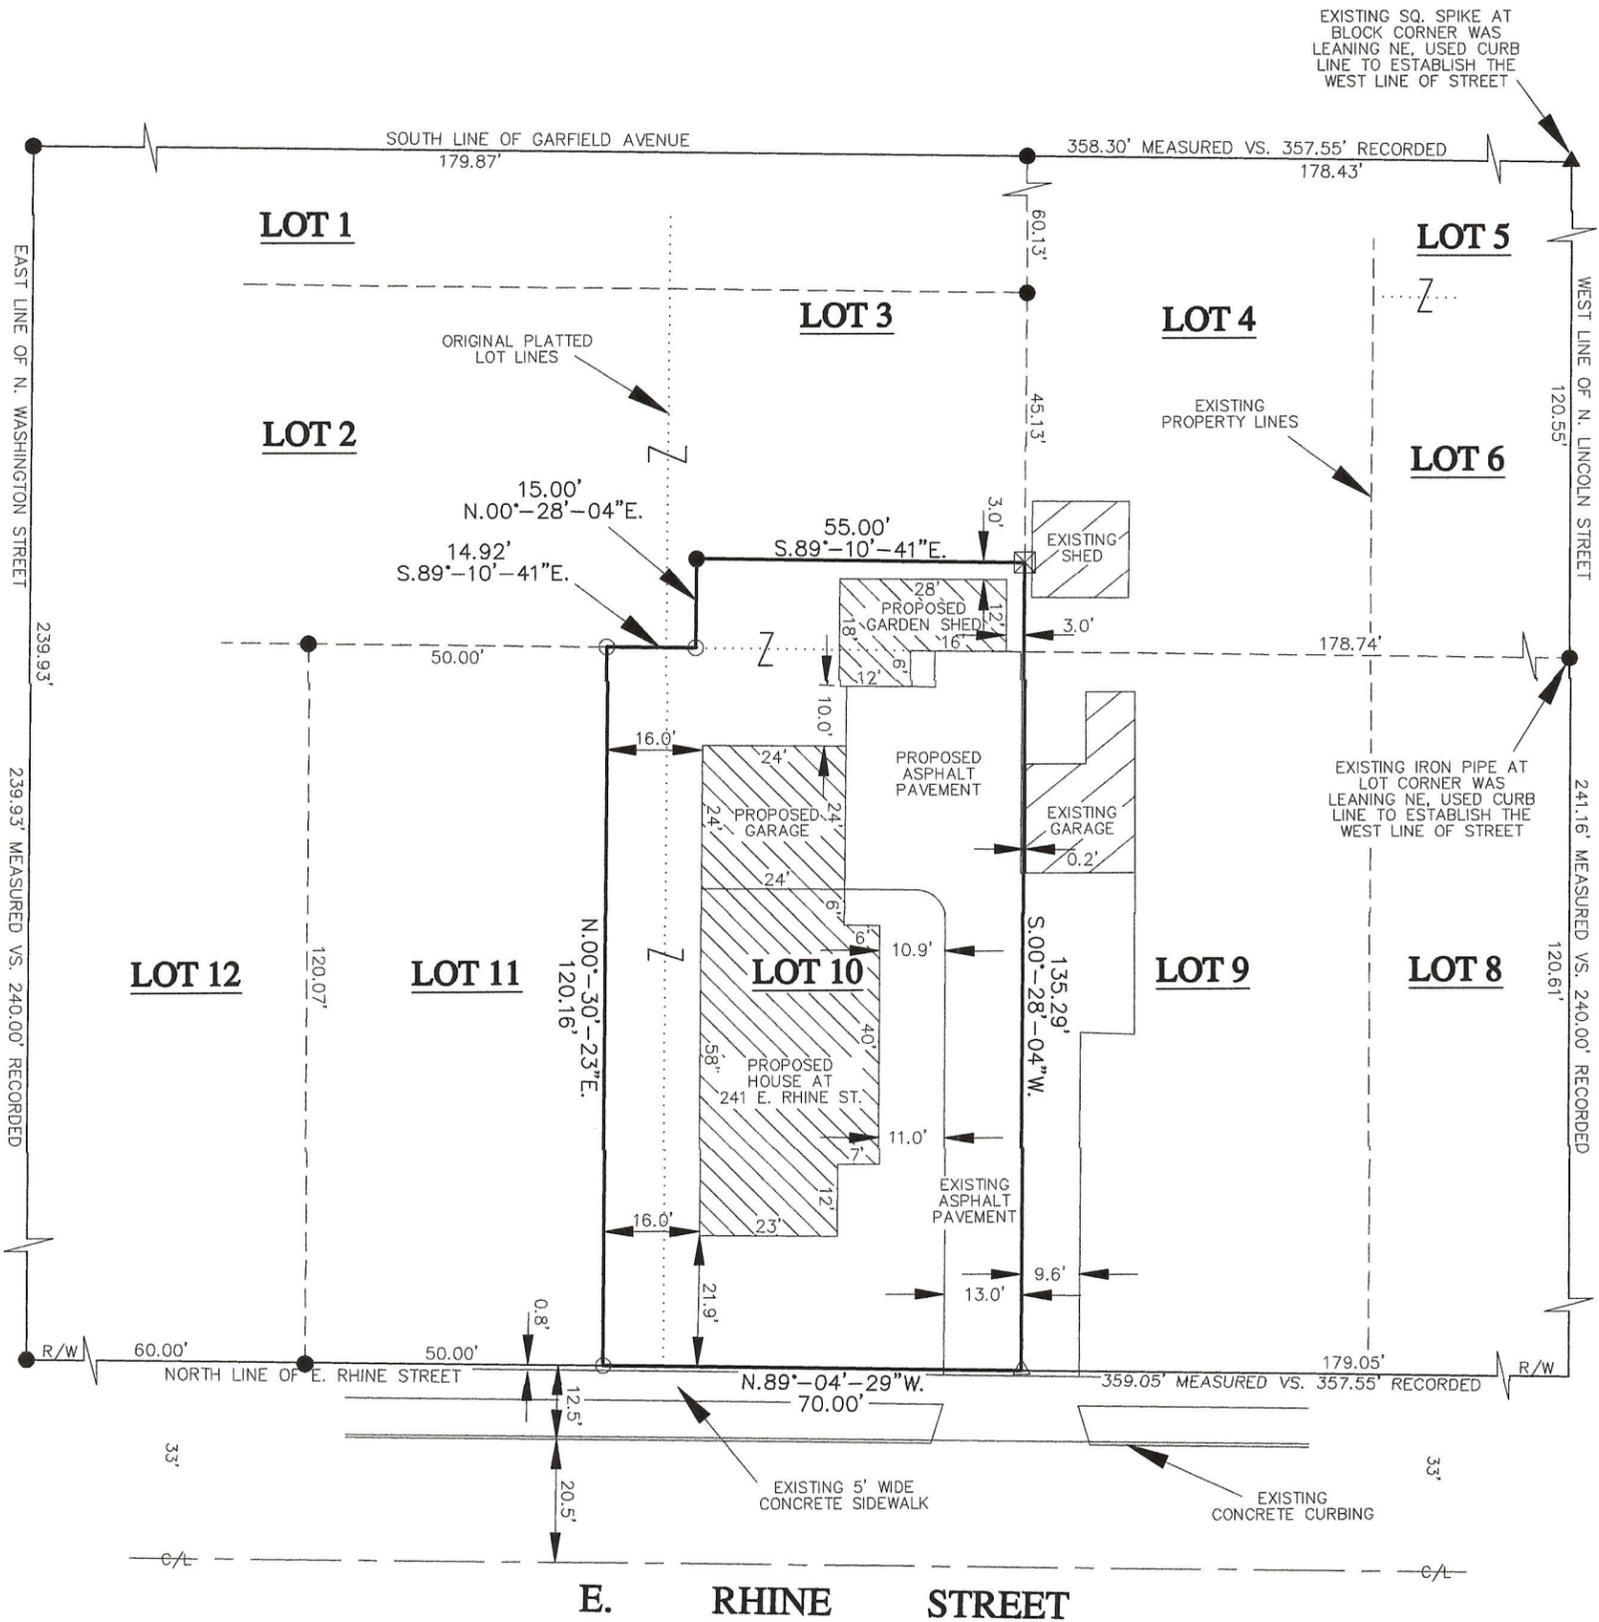

EXISTING SQ. SPIKE AT BLOCK CORNER WAS LEANING NE, USED CURB LINE TO ESTABLISH THE WEST LINE OF STREET

EXISTING IRON PIPE AT LOT CORNER WAS LEANING NE, USED CURB LINE TO ESTABLISH THE WEST LINE OF STREET

LOT AREA
9,236 SQ. FT.
(0.21 ACRES)

PROFESSIONAL LAND SURVEYOR'S CERTIFICATE

I, Anthony P. Lulloff, Wisconsin Professional Land Surveyor of AP Lulloff Land Survey, LLC, certify that I have surveyed the described property and that the map shown herein is a true and accurate representation thereof to the best of my knowledge and belief;

Dated this 28th day of October, 2015.

Anthony P. Lulloff
WISCONSIN PROFESSIONAL LAND SURVEYOR
Anthony P. Lulloff, S-1655




BEARINGS REFERENCED TO SHEBOYGAN COUNTY COORDINATE SYSTEM
NORTH LINE OF E. RHINE STREET ASSIGNED N.89°04'29"W.



LEGEND

- = 1"x 18" Iron Pipe Set
- = Iron Pipe Found
- △ = Mag Nail Found/Set
- ▲ = Spike Found
- ⊠ = Chiseled "X" in Concrete Set
- () = Recorded As Data

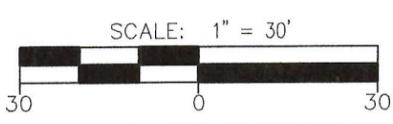

AP Lulloff
LAND SURVEY, LLC

Anthony Lulloff PLS, SP
AP Lulloff Land Survey, LLC
17625 Matznick Road
Kiel, WI 53042
aplulloff@gmail.com
920.894.2151

Prepared For:
Charles Carpentry LLC
W6613 County Line Road
Elkhart Lake, WI 53028

1	10-27-15	PRELIM.
2	10-28-15	FINAL
DRAWING FILE: CARPENTRY 2		
PROJECT NUMBER: 2151004.01		
DRAWN BY: KCM CHECKED BY: APL		
NOTEBOOK: SHE-1 PAGES: 28-29		
SHEET 1 OF 1 MAP NO. D-24215		